


| | |
|---------------------|-----------|
| PROJ. REFERENCE NO. | SHEET NO. |
| R-5021 | TMP - 29 |

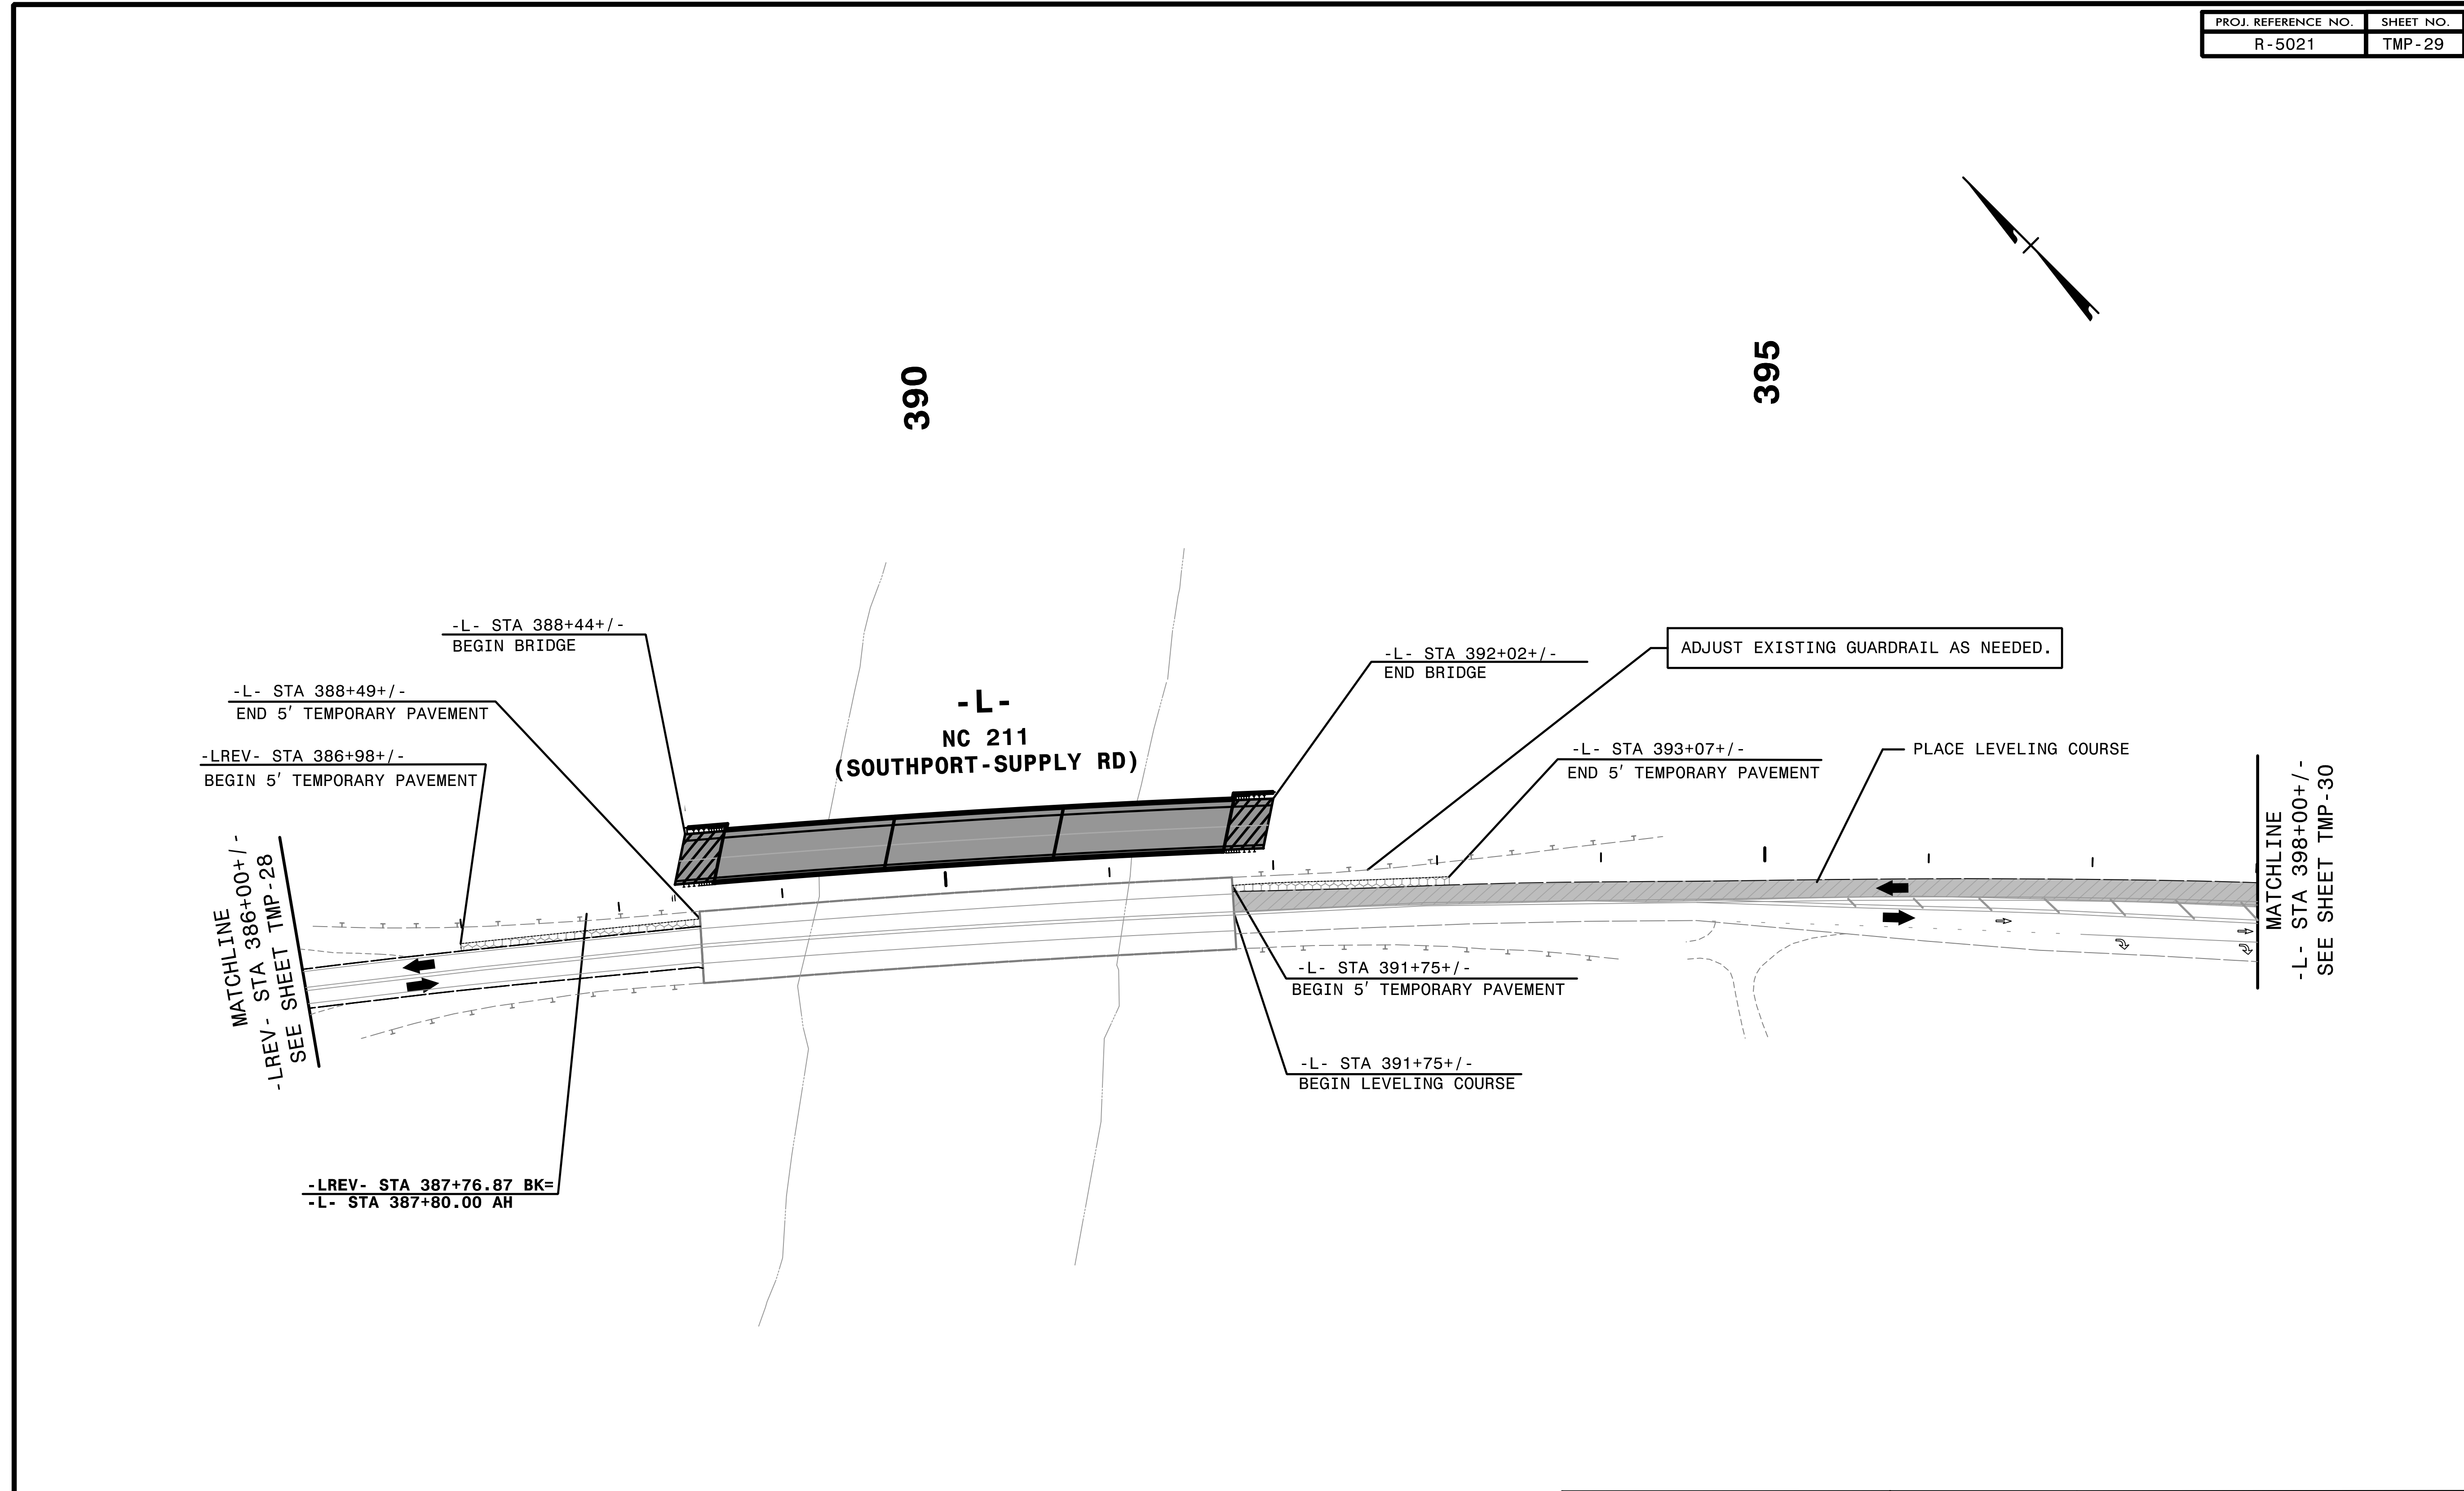

MATCHLINE
 -LREV- STA 386+00+/-
 SEE SHEET TMP-28

-LREV- STA 386+98+/-
 BEGIN 5' TEMPORARY PAVEMENT

-L- STA 388+44+/-
 BEGIN BRIDGE

-L-
 NC 211
 (SOUTHPORT-SUPPLY RD)

-L- STA 392+02+/-
 END BRIDGE

ADJUST EXISTING GUARDRAIL AS NEEDED.

-L- STA 393+07+/-
 END 5' TEMPORARY PAVEMENT

PLACE LEVELING COURSE

-L- STA 391+75+/-
 BEGIN 5' TEMPORARY PAVEMENT

-L- STA 391+75+/-
 BEGIN LEVELING COURSE


MATCHLINE
 -L- STA 398+00+/-
 SEE SHEET TMP-30

REPLACE PAVEMENT MARKING
 IN EXISTING PATTERN

2/6/2019
 HNTB

HNTB
 HNTB NORTH CAROLINA, P.C.
 343 E. Six Forks Road, Suite 200
 Raleigh, North Carolina 27609
 NC License No: C-1554

APPROVED: *Helen Skyy*
 DATE: 2/6/2019
 SEAL
 PROFESSIONAL SEAL
 ENGINEER
 HELEN SKYY

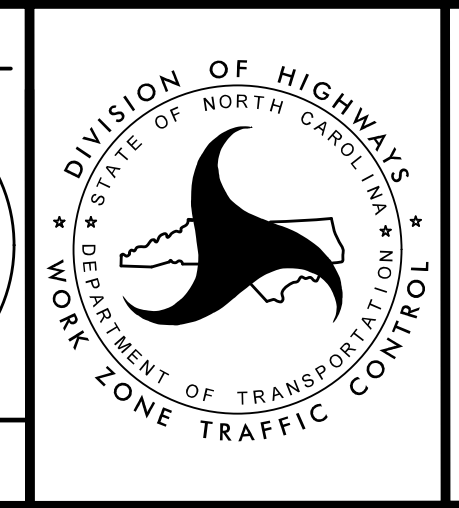

TRANSPORTATION
 MANAGEMENT PLAN
 PHASE I
 DETAIL

DOCUMENT NOT CONSIDERED FINAL
 UNLESS ALL SIGNATURES COMPLETED