


PROJ. REFERENCE NO.	SHEET NO.
R-5021	TMP-30

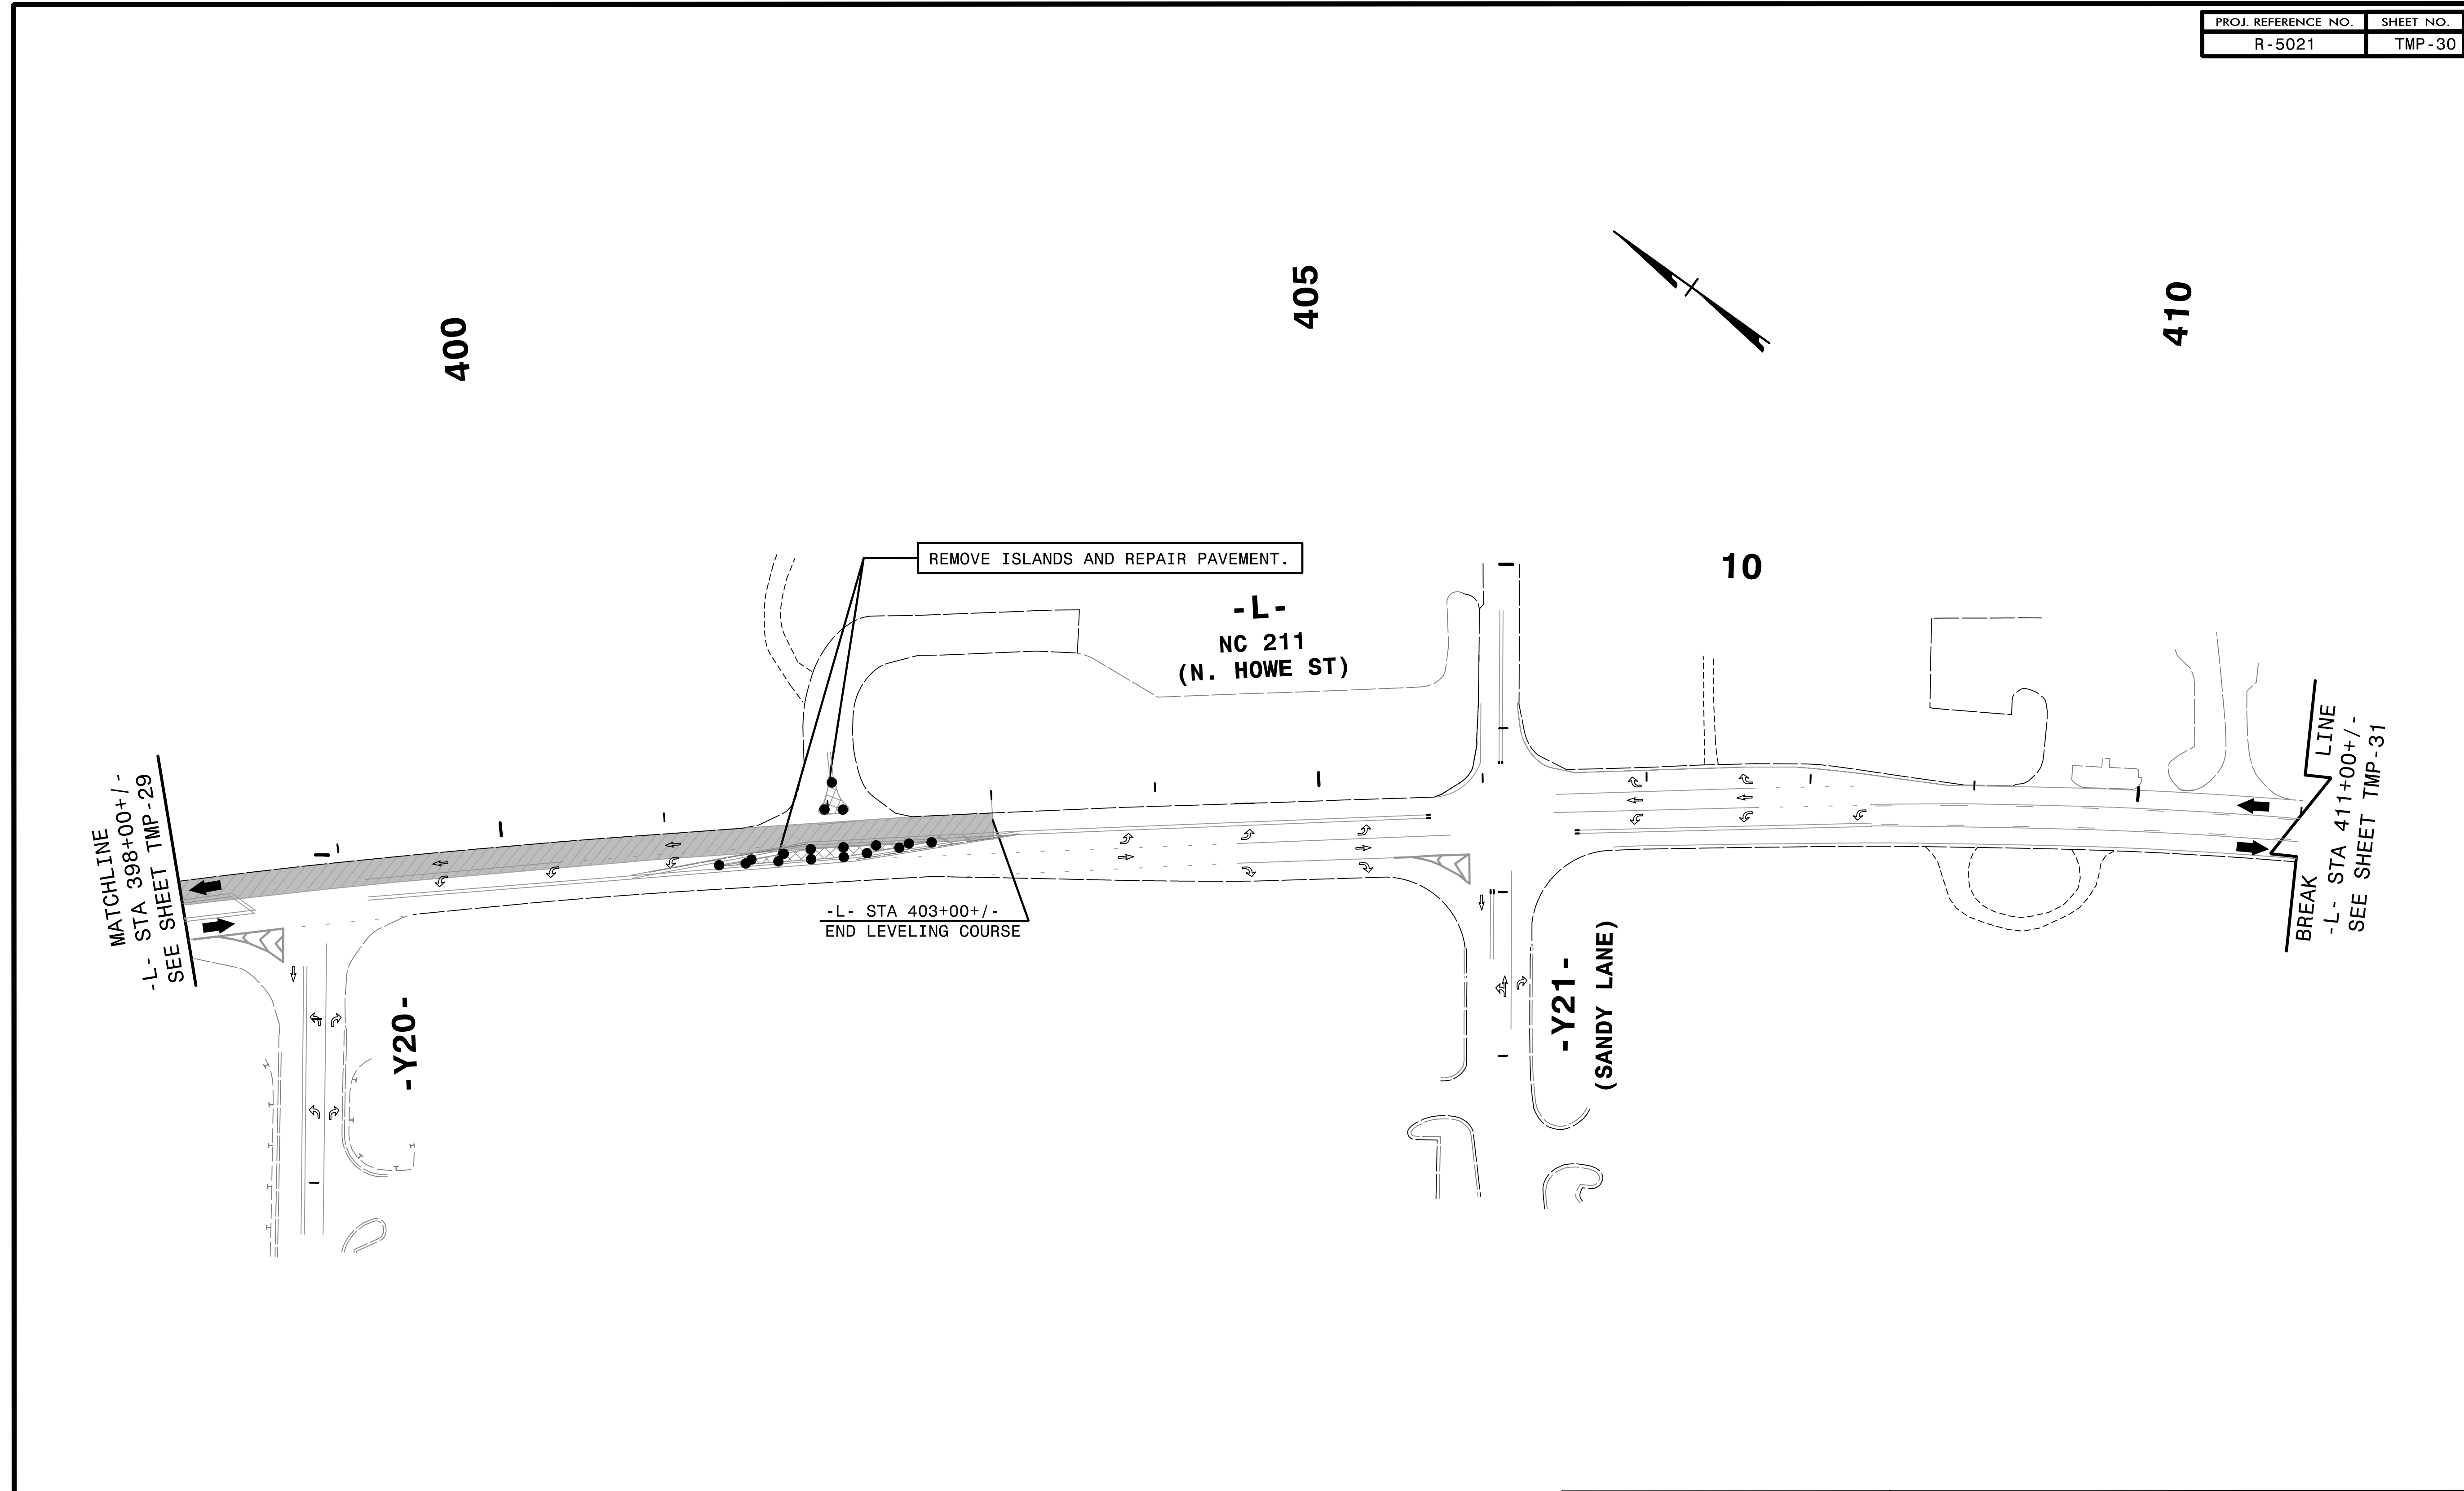

REPLACE PAVEMENT MARKING
IN EXISTING PATTERN

2/6/2019
C:\CP\5021\TC_pid24.dgn
HNTB


HNTB HNTB NORTH CAROLINA, P.C.
343 E. Six Forks Road, Suite 200
Raleigh, North Carolina 27609
NC License No: C-1554

APPROVED: *Helen Skyy*
DATE: 2/6/2019

SEAL

PROFESSIONAL SEAL
042517
ENGINEER
HELEN SKYY

DOCUMENT NOT CONSIDERED FINAL
UNLESS ALL SIGNATURES COMPLETED

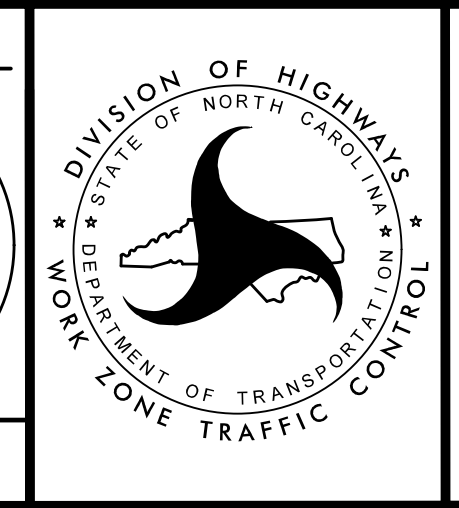

TRANSPORTATION
MANAGEMENT PLAN

PHASE I
DETAIL