

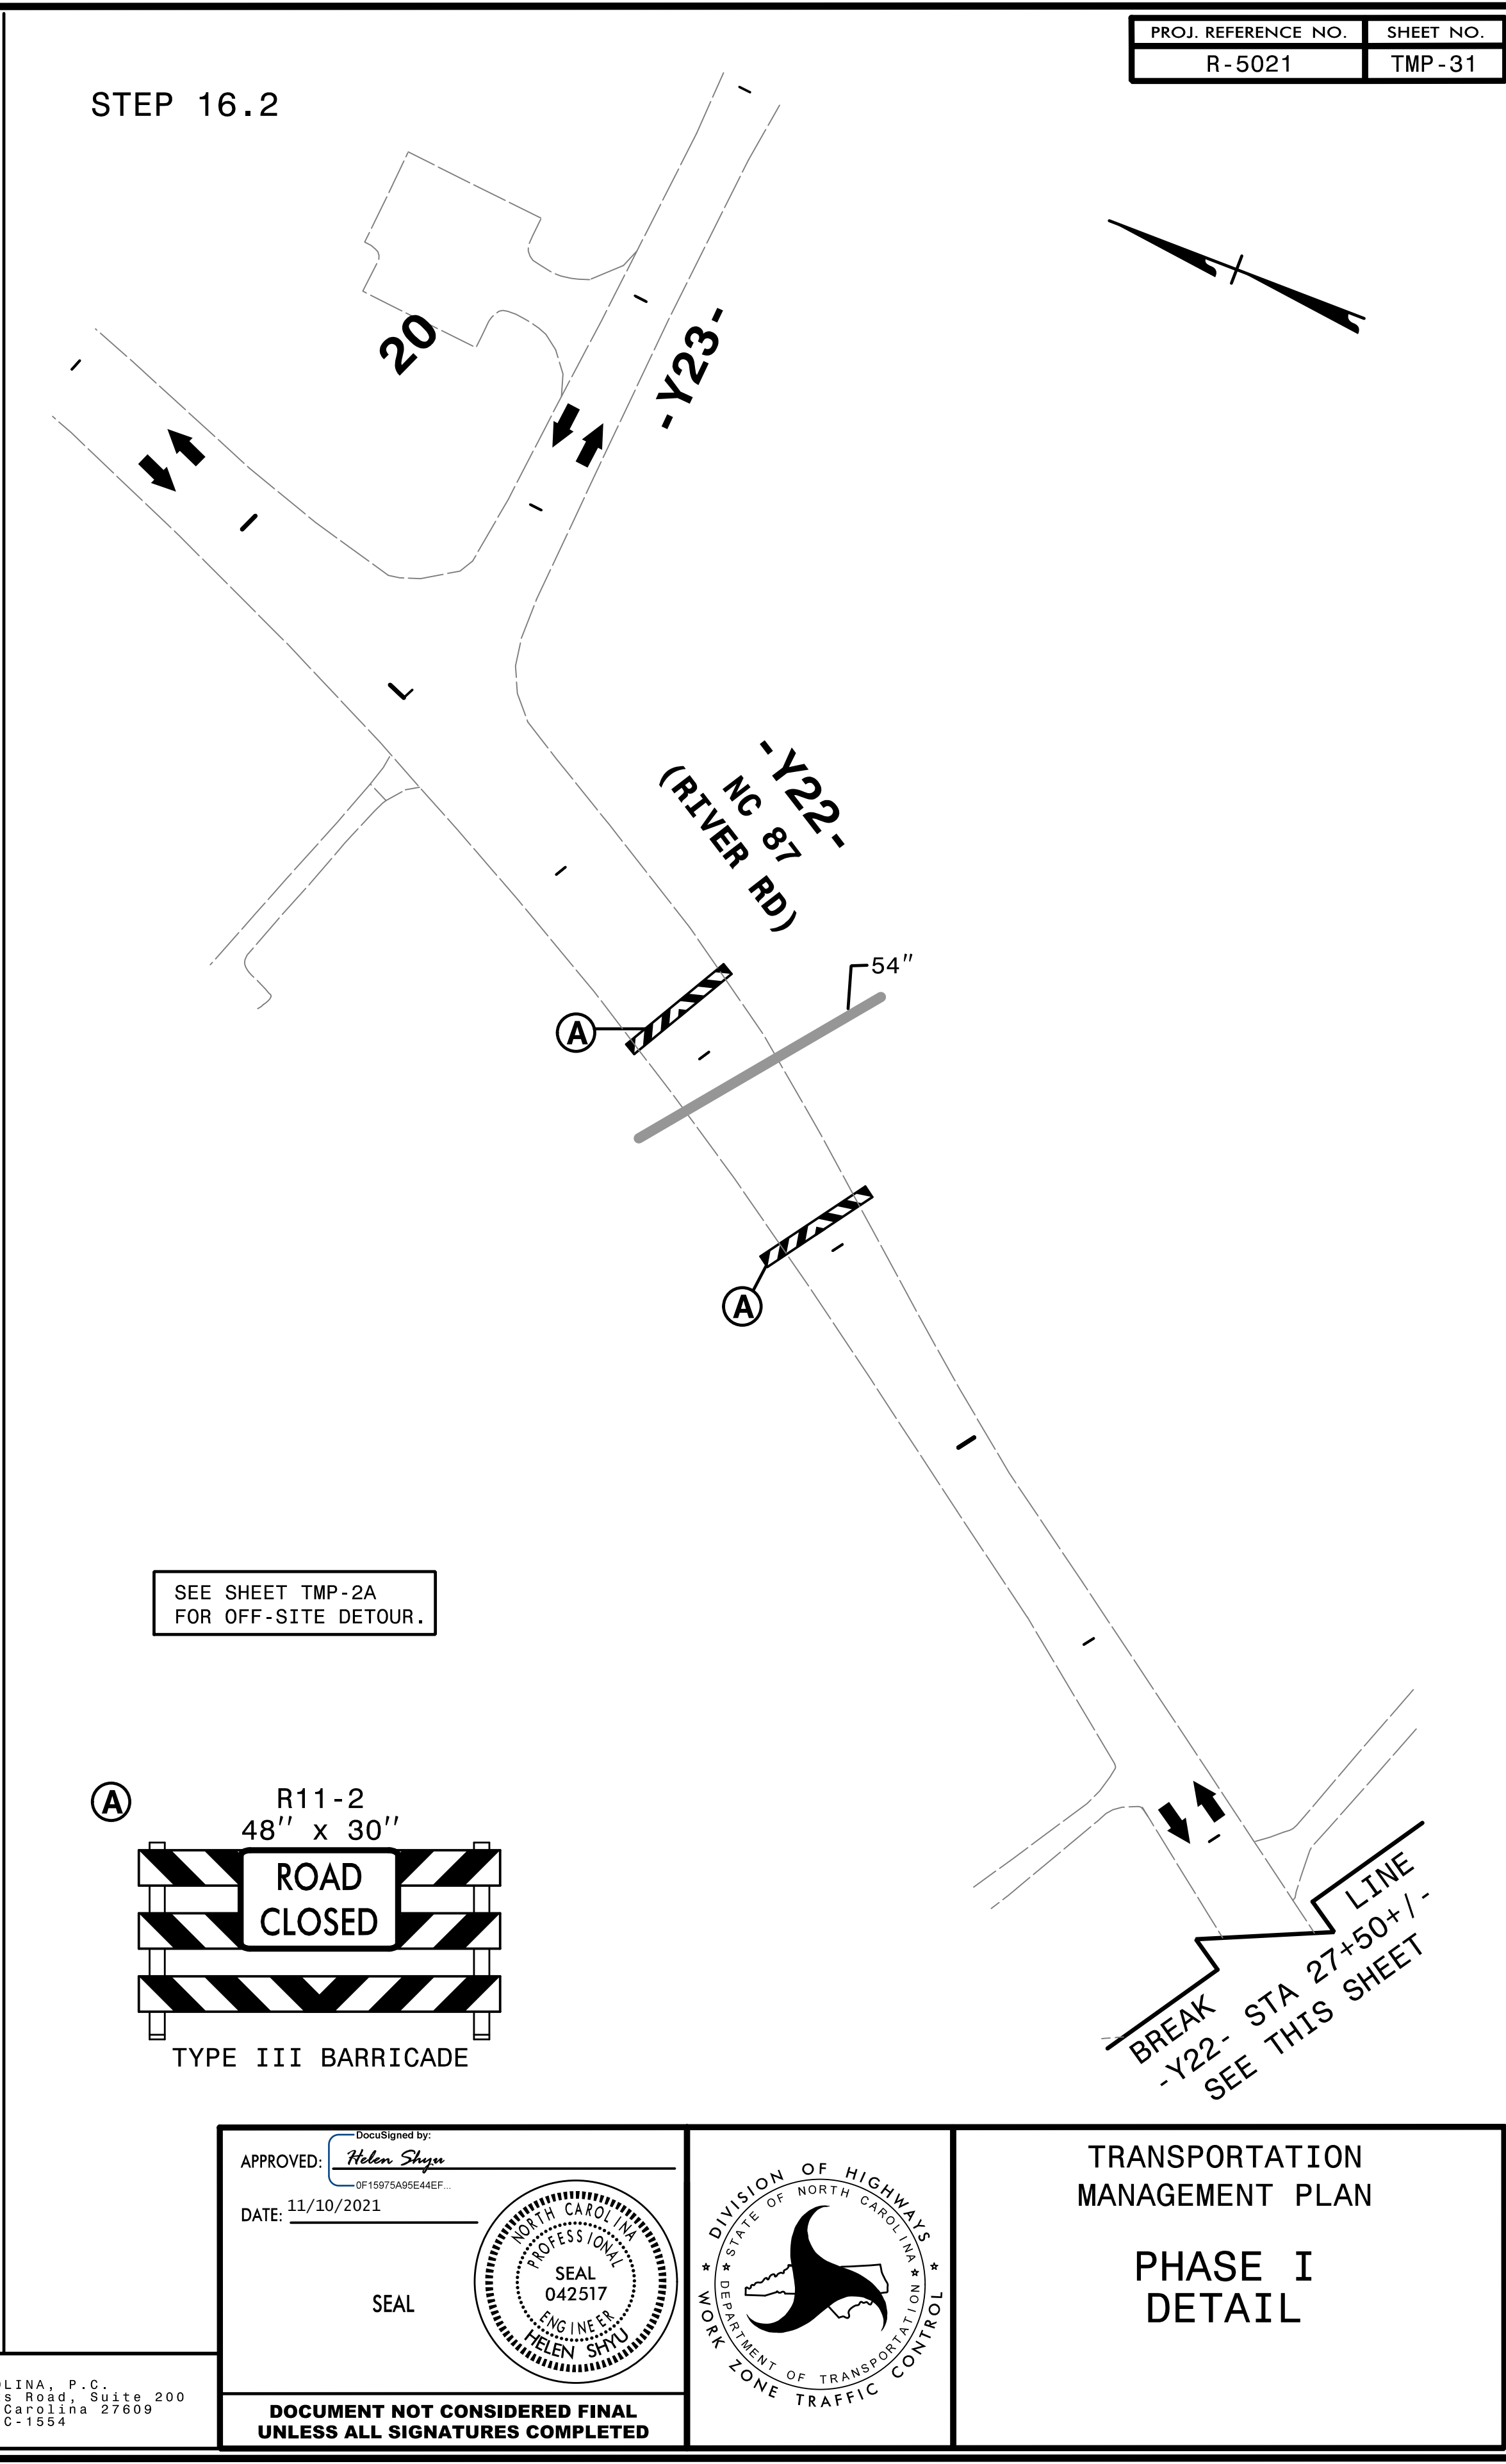


4:56:05 PM
\\TCPL1\5021\TC\p\d26.dgn
\$\$\$\$\$USERNAME\$\$\$\$\$


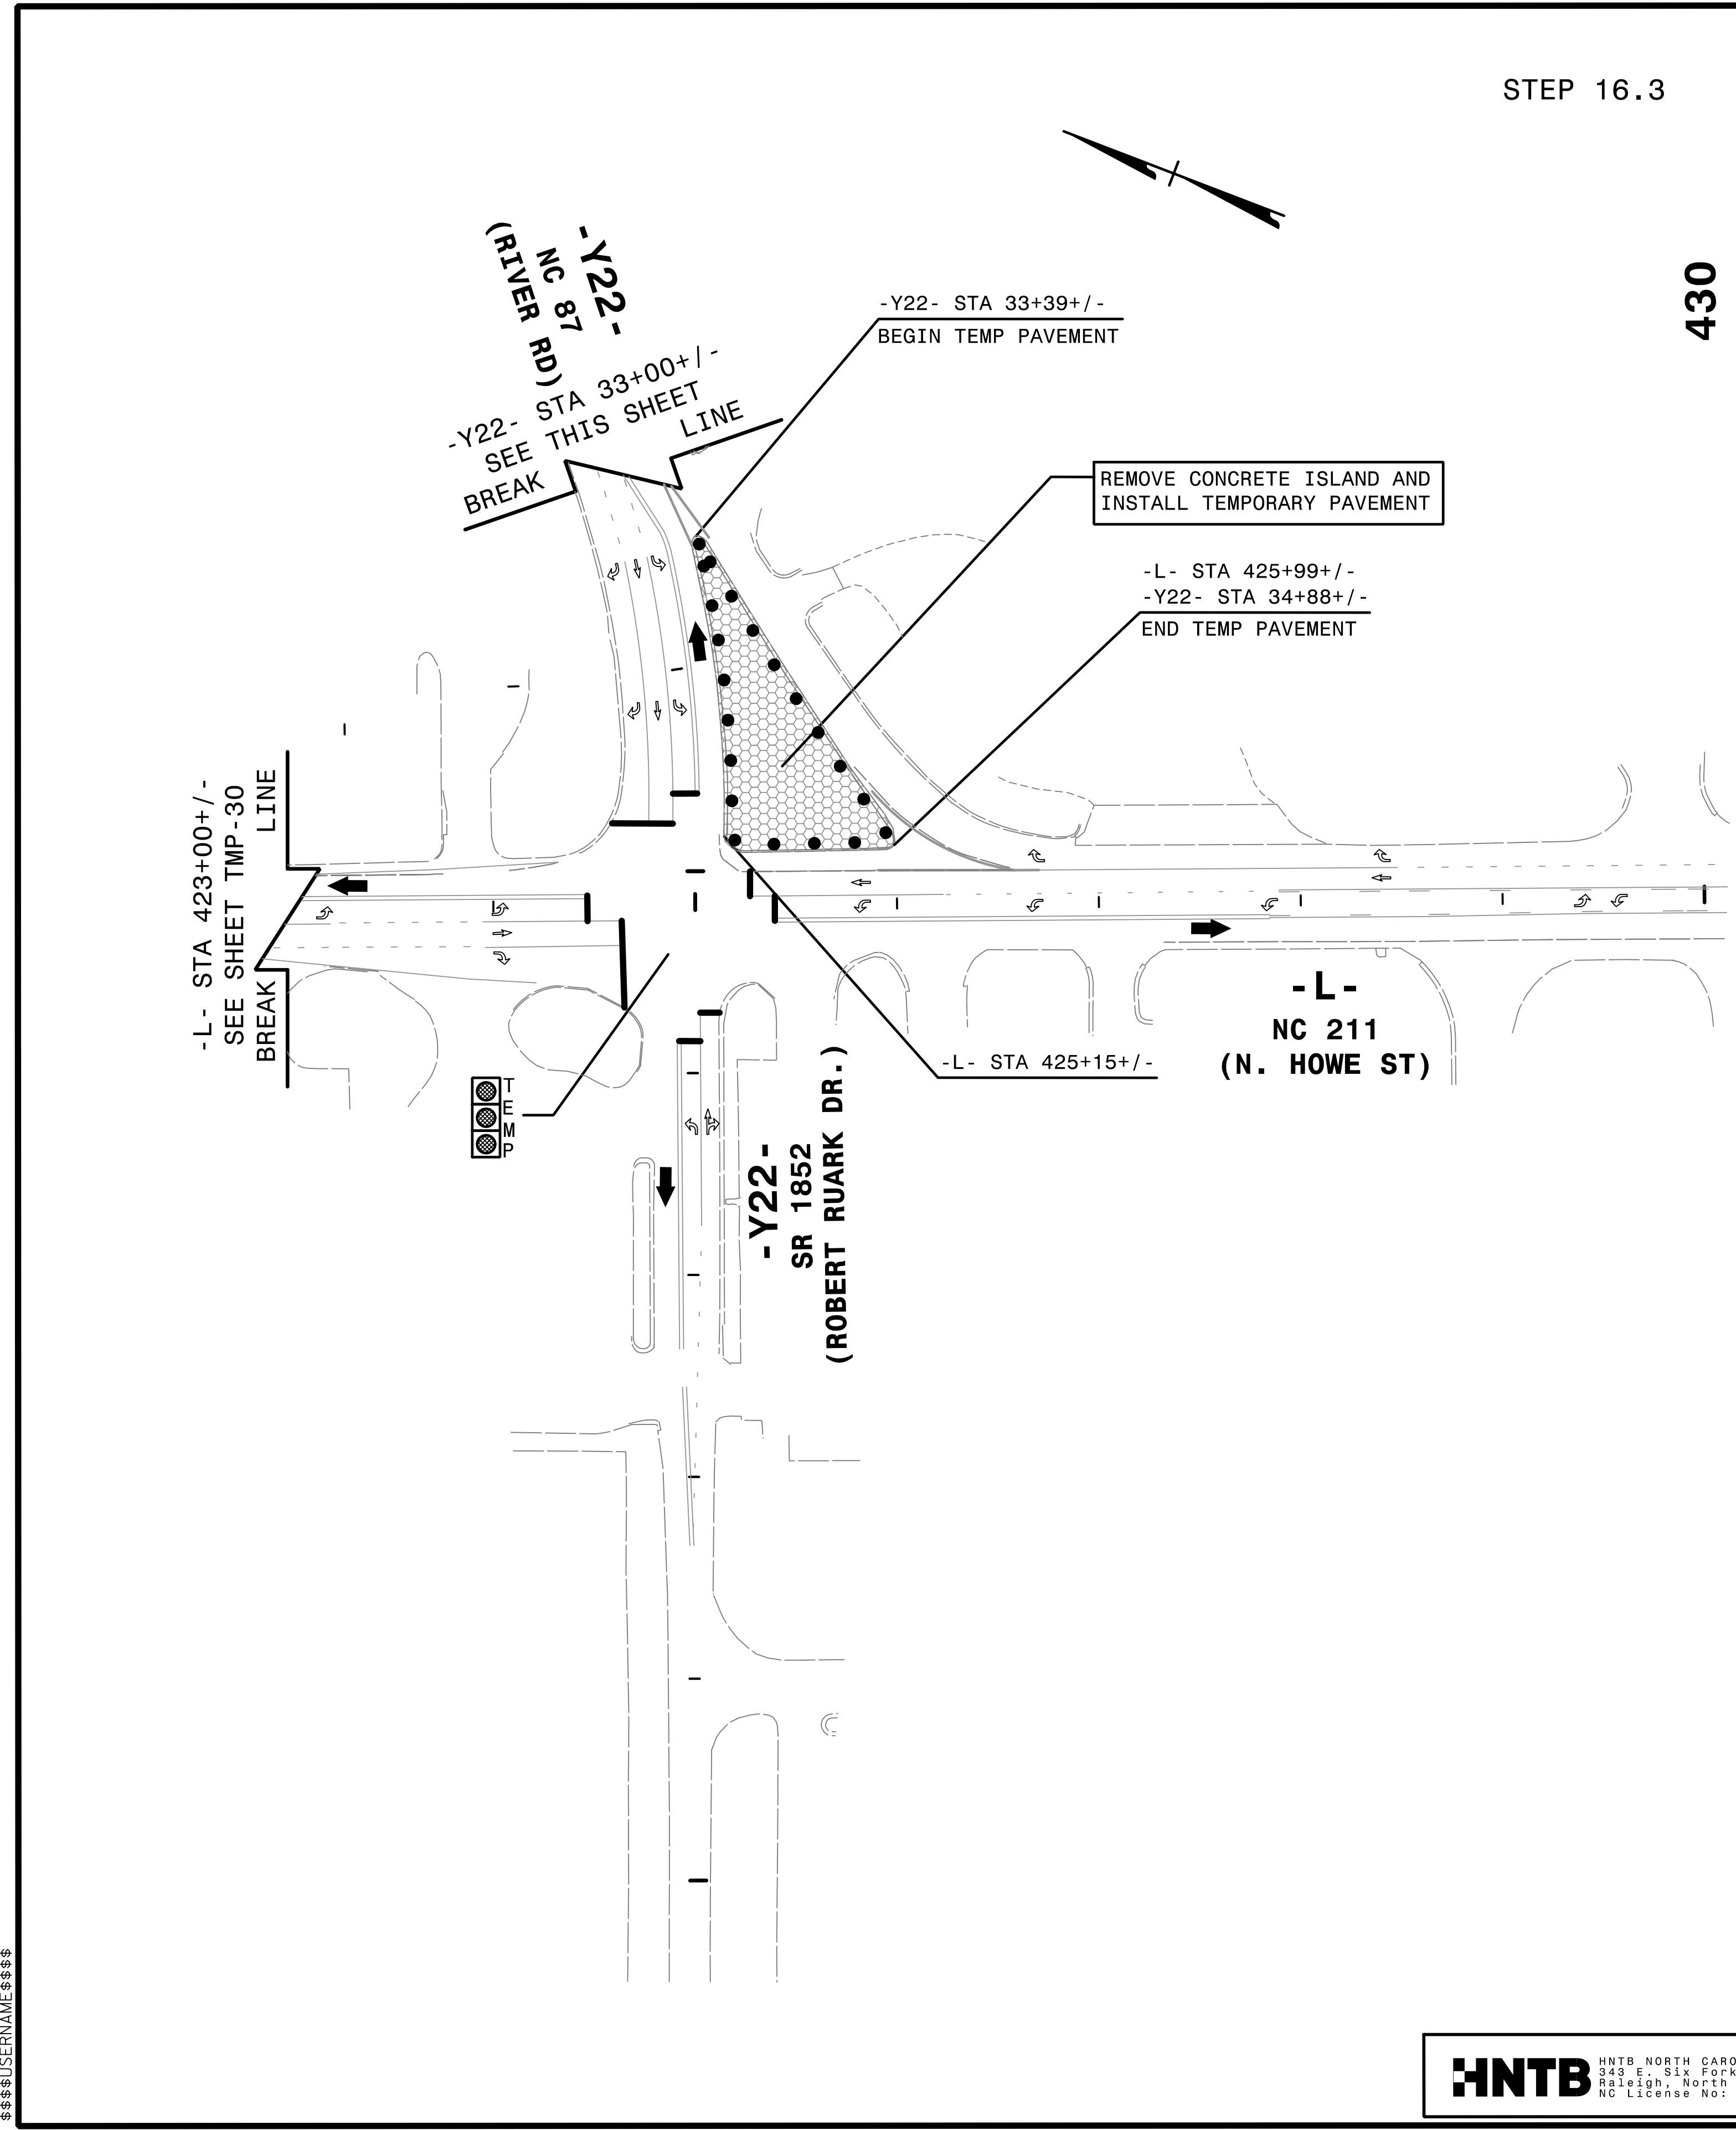


HNTB HNTB NORTH CAROLINA, P.C.
343 E. Six Forks Road, Suite 200
Raleigh, North Carolina 27609
NC License No: C-1554

SEE SHEET TMP-2A
FOR OFF-SITE DETOUR.

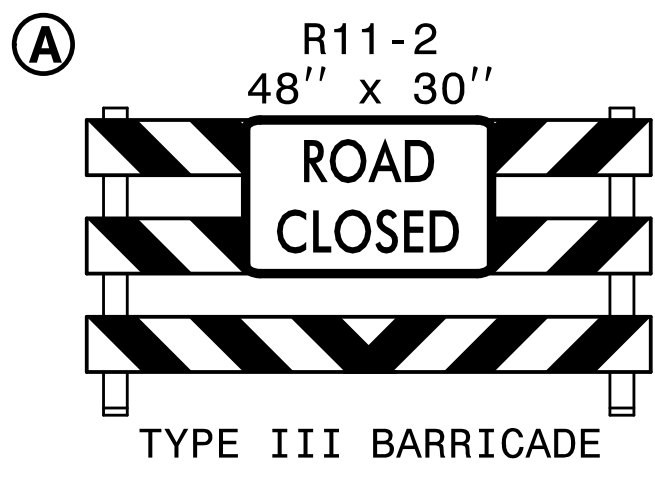

APPROVED: *Helen Shyu*
DATE: 11/10/2021
SEAL
DOCUMENT NOT CONSIDERED FINAL
UNLESS ALL SIGNATURES COMPLETED

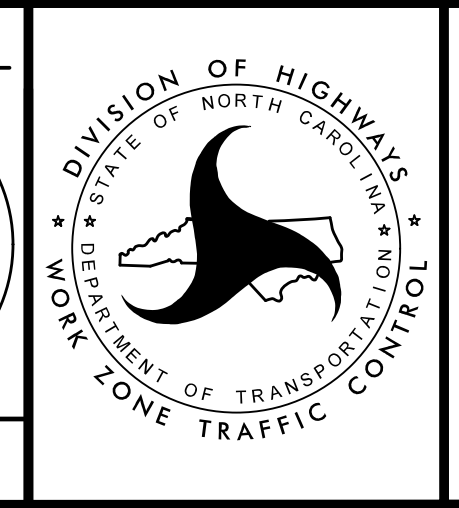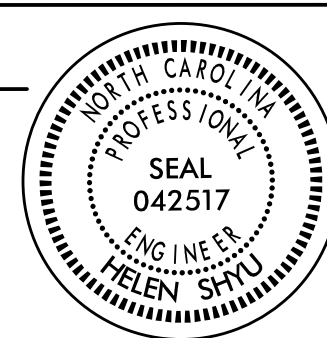

TRANSPORTATION
MANAGEMENT PLAN

PHASE I
DETAIL