

51 EST QUANTITY = 3380 SF


TEMPORARY SHORING
 FROM -YREV- STA 26+90.07+/-, 94.36' RT
 TO -YREV- STA 28+41.36, 86.36' RT
 FROM -YREV- STA 28+41.36, 86.36' RT
 TO -YREV- STA 30+37.27+/-, 65.17' RT
 (SEE SHEET TMP-2G FOR
 TEMPORARY SHORING NOTES)

REMOVE ISLAND AND REPAIR
 PAVEMENT FROM -YREV- STA
 24+70+/- TO STA 30+76+/-


REPLACE PAVEMENT MARKING
 IN EXISTING PATTERN

-YREV- STA 26+63+/-
 BEGIN ANCHORED PCB
 -YREV- STA 26+63+/-
 BEGIN SUPERELEVATION CHANGE

4:52:42 PM
 \\TCFV\502\1\c_pld28.dgn
 \$\$\$USERNAME\$\$\$

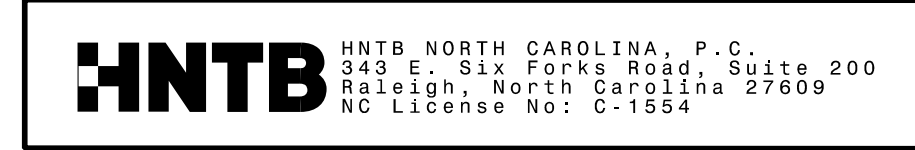

APPROVED: *Helen Shyne*
 DATE: 9/9/2021
 SEAL
 PROFESSIONAL SEAL
 042517
 ENGINEER
 HELEN SHYNE

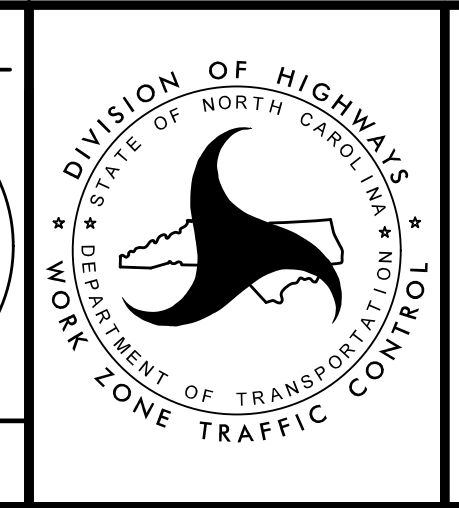

TRANSPORTATION
 MANAGEMENT PLAN
 PHASE I
 DETAIL

DOCUMENT NOT CONSIDERED FINAL
 UNLESS ALL SIGNATURES COMPLETED