


35  
 MATCHLINE  
 -YREV- STA 35+00+/-  
 SEE SHEET TMP-12

-YREV-  
 NC 906  
 (MIDDLETON BLVD)

40

45

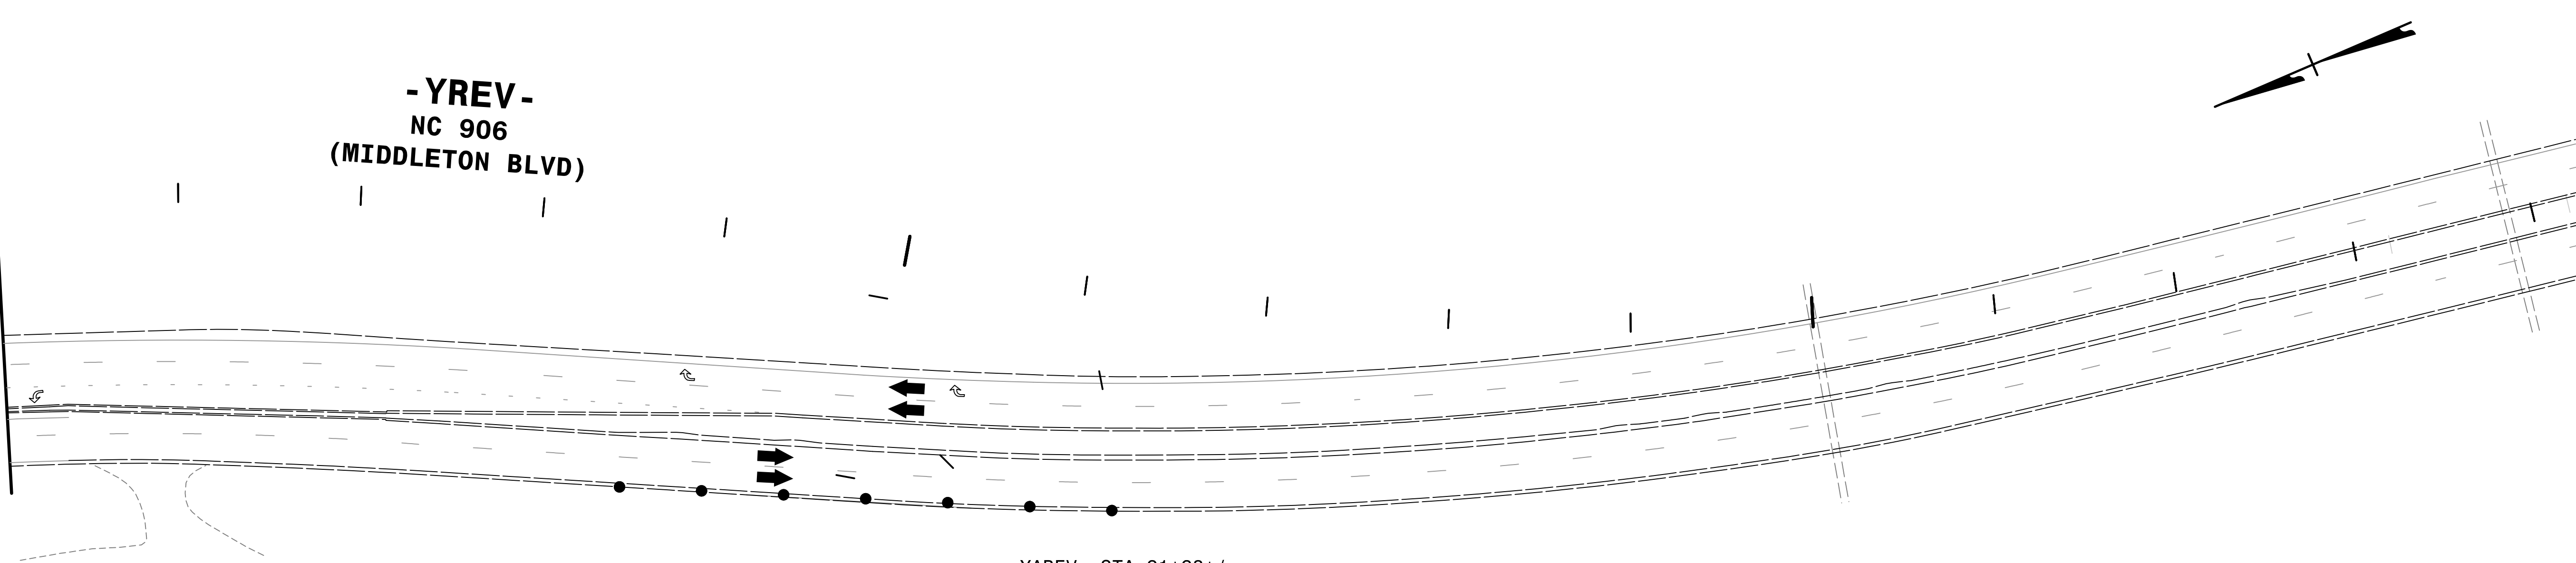

20

-YAREV-

10


-YG-

MATCHLINE  
 -YAREV- STA 15+50+/-  
 SEE SHEET TMP-12

3/23/08 PM  
 \\TCP\...5021\...pld29.dgn  
 \$\$\$USERNAME\$\$\$

**HNTB**  
 HNTB NORTH CAROLINA, P.C.  
 343 E. Six Forks Road, Suite 200  
 Raleigh, North Carolina 27609  
 NC License No: C-1554

APPROVED: *Helen Shyu*  
 DATE: 10/28/2021  
 SEAL  
 DOCUMENT NOT CONSIDERED FINAL  
 UNLESS ALL SIGNATURES COMPLETED

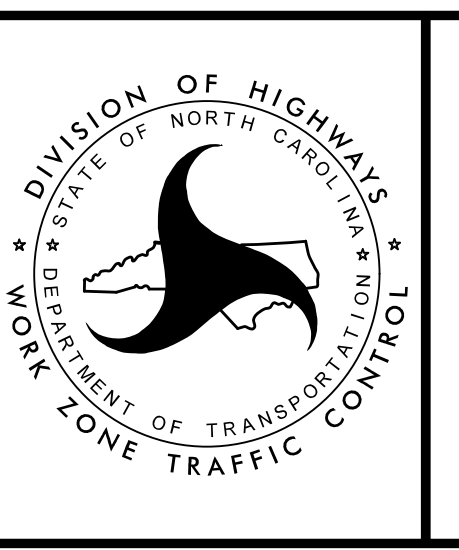

TRANSPORTATION  
 MANAGEMENT PLAN  
 PHASE I  
 DETAIL

