

REPLACE PAVEMENT MARKING
IN EXISTING PATTERN

69

69

-Y14A-
NC 133
(LONG BEACH RD)

-Y14A- STA 66+50+/-
END GRADE


MATCHLINE
-Y14A- STA 58+00+/-
SEE SHEET TMP-36

STEEL PLATE
REQUIRED

2/6/2019
TCR-V-502L-10-pld32.dgn
HNTB

HNTB HNTB NORTH CAROLINA, P.C.
343 E. Six Forks Road, Suite 200
Raleigh, North Carolina 27609
NC License No: C-1554

APPROVED: *Helen Shyu*
DATE: 2/6/2019
SEAL
HELEN SHYU
ENGINEER
SEAL 042517
PROFESSIONAL ENGINEER
STATE OF NORTH CAROLINA
DP19875A99EAC

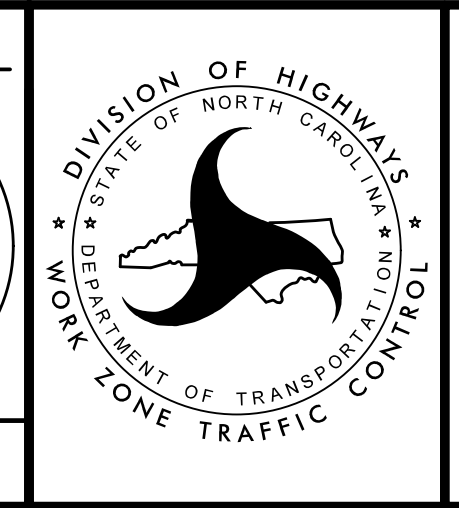

TRANSPORTATION
MANAGEMENT PLAN

PHASE I
DETAIL

DOCUMENT NOT CONSIDERED FINAL
UNLESS ALL SIGNATURES COMPLETED