

PROJ. REFERENCE NO.	SHEET NO.
R-5021	TMP-37

MATCHLINE
-Y14A- STA 52+00+/-
SEE SHEET TMP-36

-Y14A- STA 49+34+/-
END TEMP GRADE
BEGIN WEDGE AND WIDEN

-Y14A- STA 48+67+/-
BEGIN TEMP GRADE


50

-Y14E-
-Y14A-
NC 133
(LONG BEACH RD)

REPLACE PAVEMENT MARKINGS
IN EXISTING PATTERN

MATCHLINE
-Y14A- STA 43+00+/-
SEE SHEET TMP-24

45

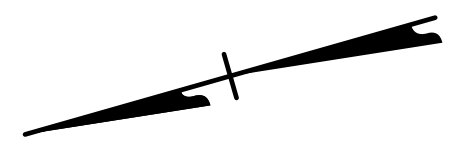

2/6/2019
TCR\5021\to_pid33.dgn
HNTB


HNTB HNTB NORTH CAROLINA, P.C.
343 E. Six Forks Road, Suite 200
Raleigh, North Carolina 27609
NC License No: C-1554

APPROVED: *Helen Shyu*
DATE: 2/6/2019

SEAL

PROFESSIONAL SEAL
042517
ENGINEER
HELEN SHYU

**DOCUMENT NOT CONSIDERED FINAL
UNLESS ALL SIGNATURES COMPLETED**

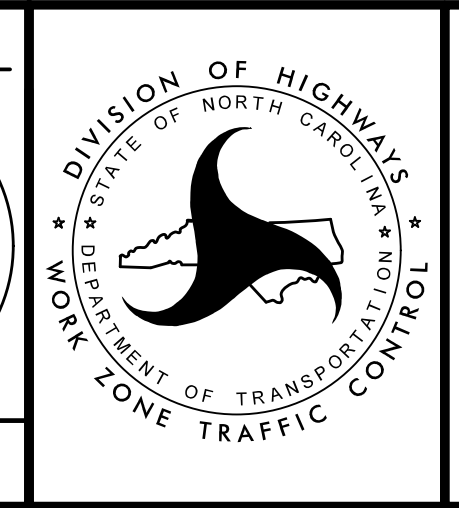

TRANSPORTATION
MANAGEMENT PLAN

PHASE I
DETAIL