
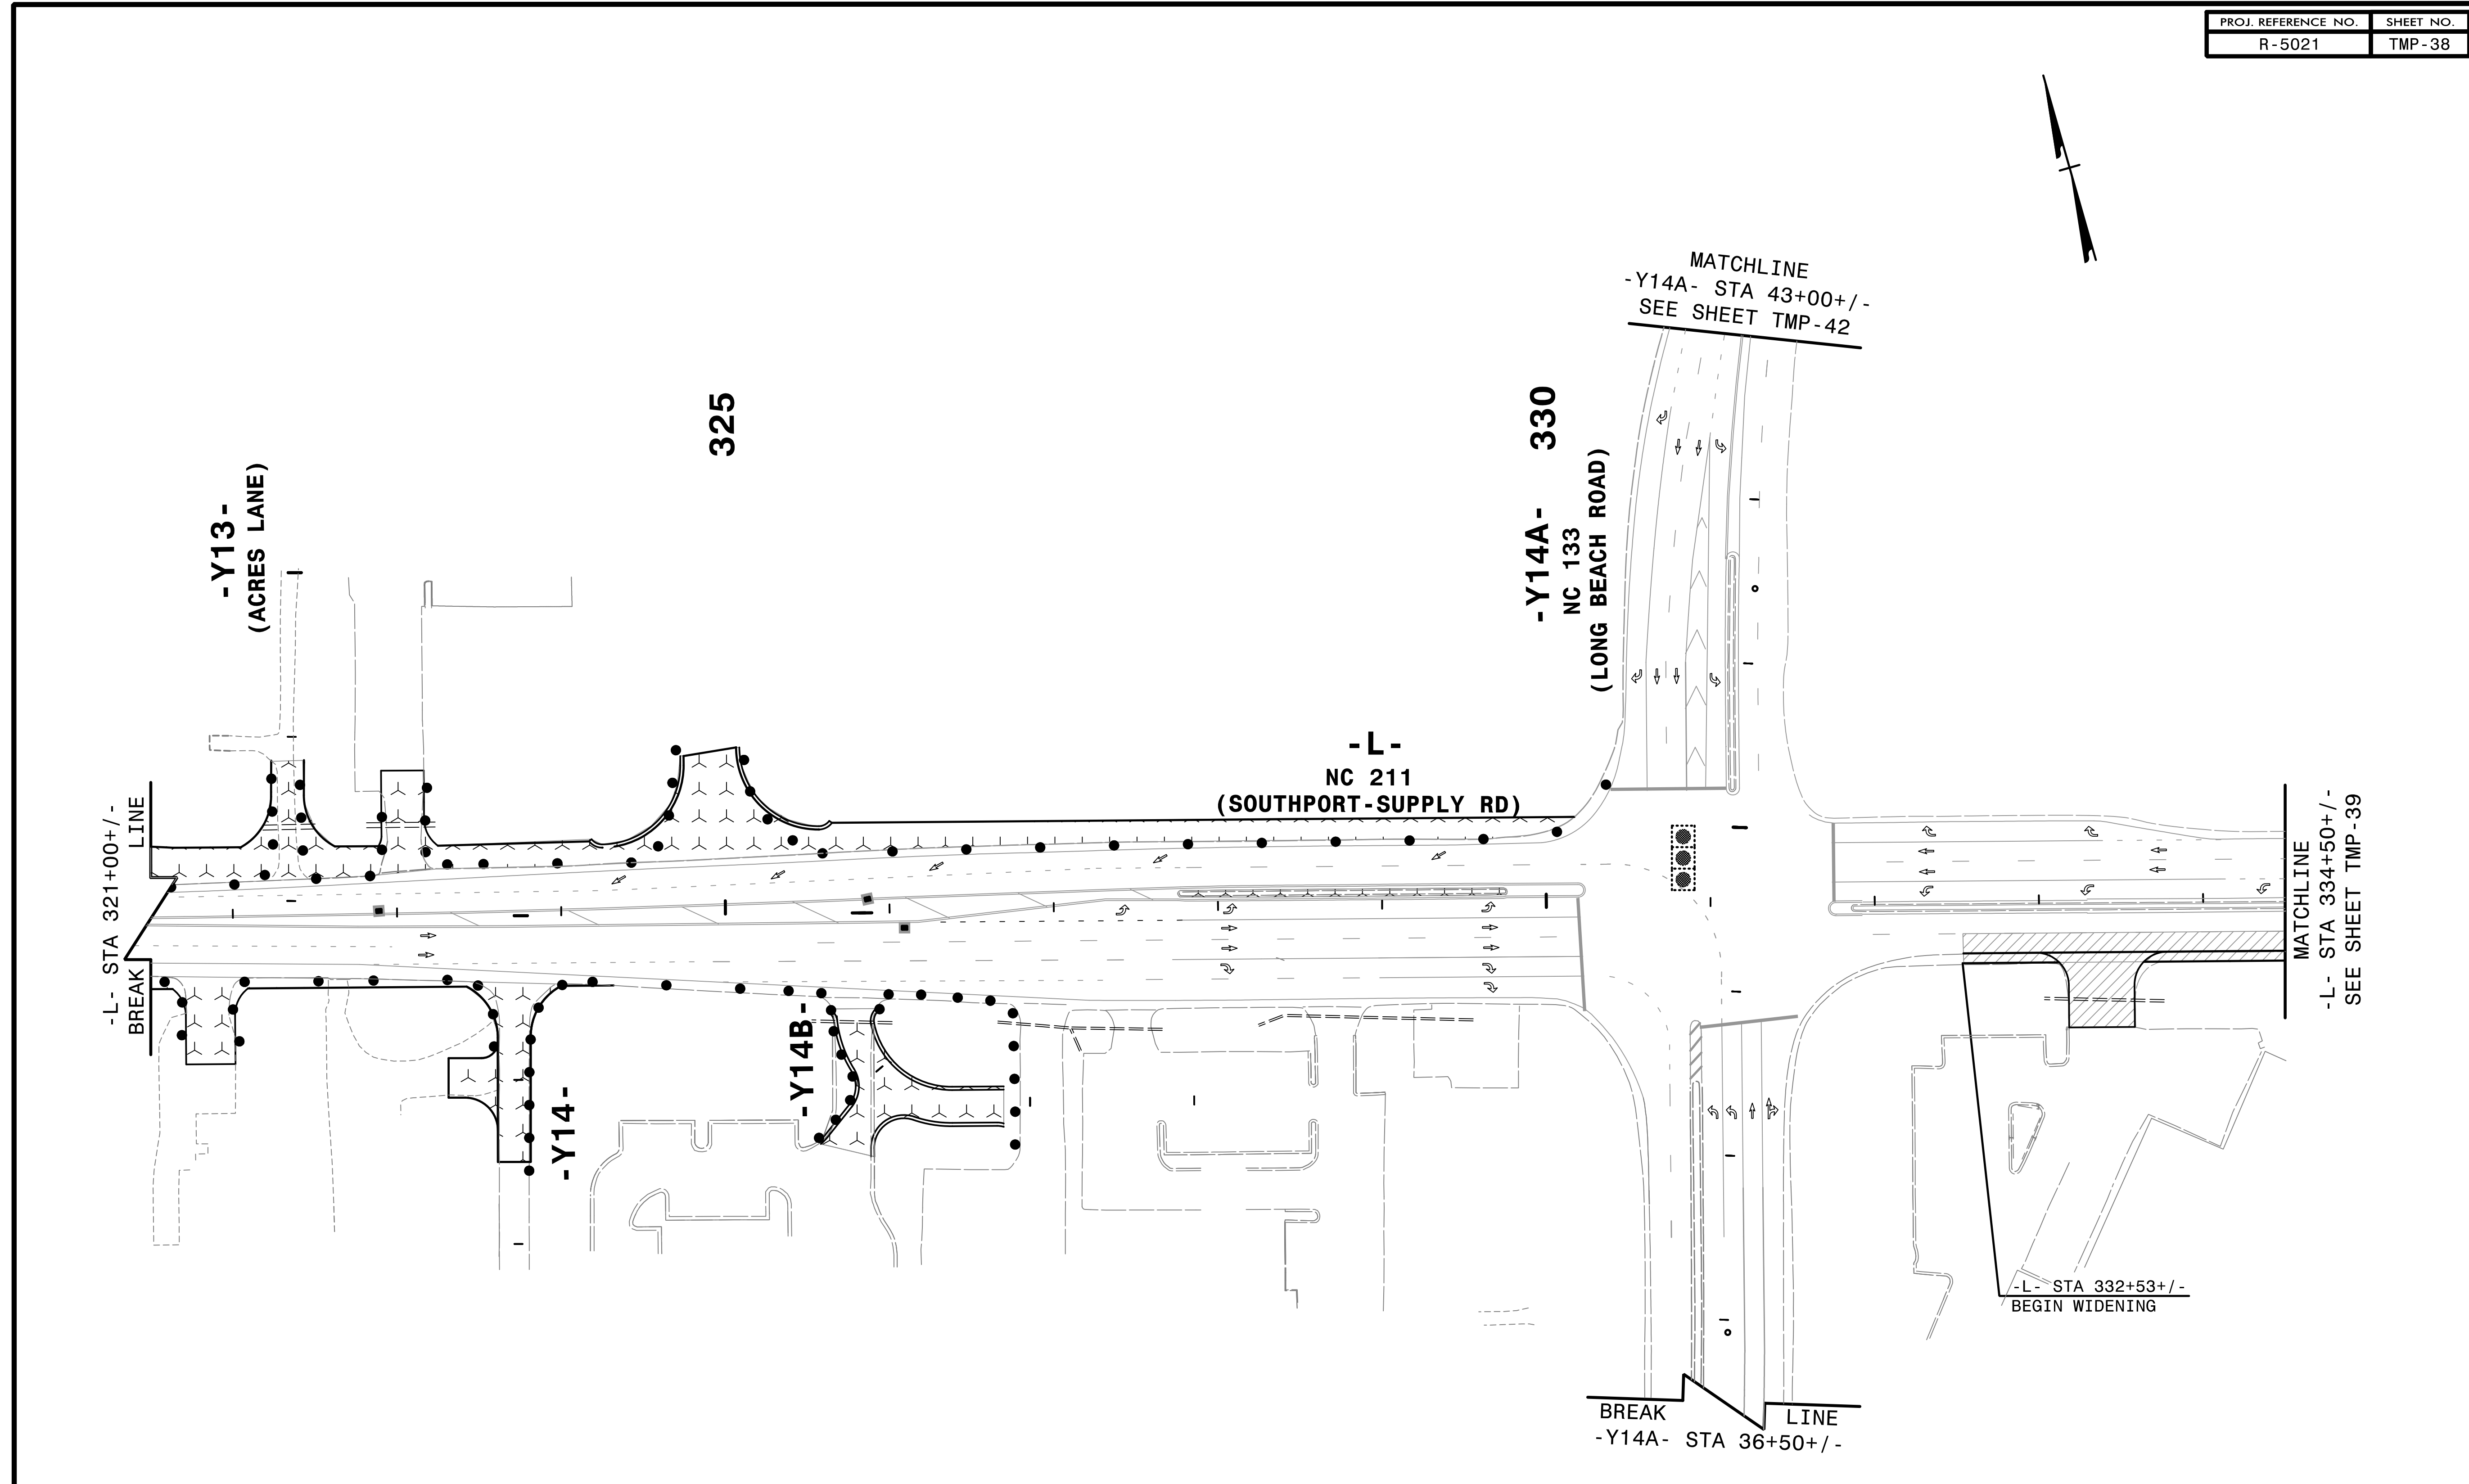


PROJ. REFERENCE NO.	SHEET NO.
R-5021	TMP-38

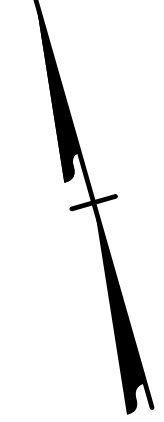


SEE TMP-24 FOR OTHER WORK BETWEEN
STA 321+50 +/- AND STA 330+18 +/-

4:56:08 PM
...\\TCF\...5021\..._to_pid8 detour.dgn
\$\$\$\$\$USERNAME\$\$\$\$\$

HNTB HNTB NORTH CAROLINA, P.C.
343 E. Six Forks Road, Suite 200
Raleigh, North Carolina 27609
NC License No: C-1554

APPROVED: *Helen Shyu*
DATE: 11/10/2021
SEAL
DOCUMENT NOT CONSIDERED FINAL
UNLESS ALL SIGNATURES COMPLETED

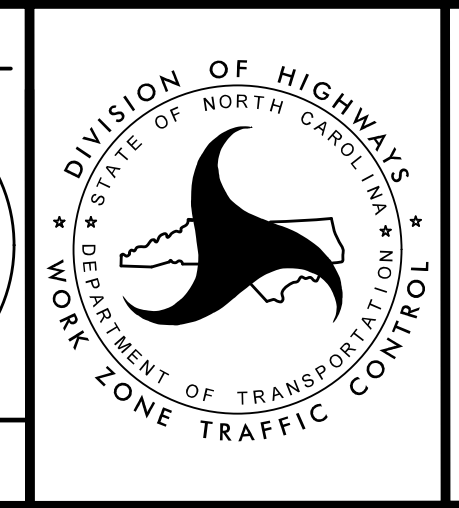

DIVISION OF HIGHWAYS
STATE OF NORTH CAROLINA
DEPARTMENT OF TRANSPORTATION
WORK ZONE TRAFFIC CONTROL

TRANSPORTATION
MANAGEMENT PLAN

PHASE I
STEP 12.4
DETAIL