
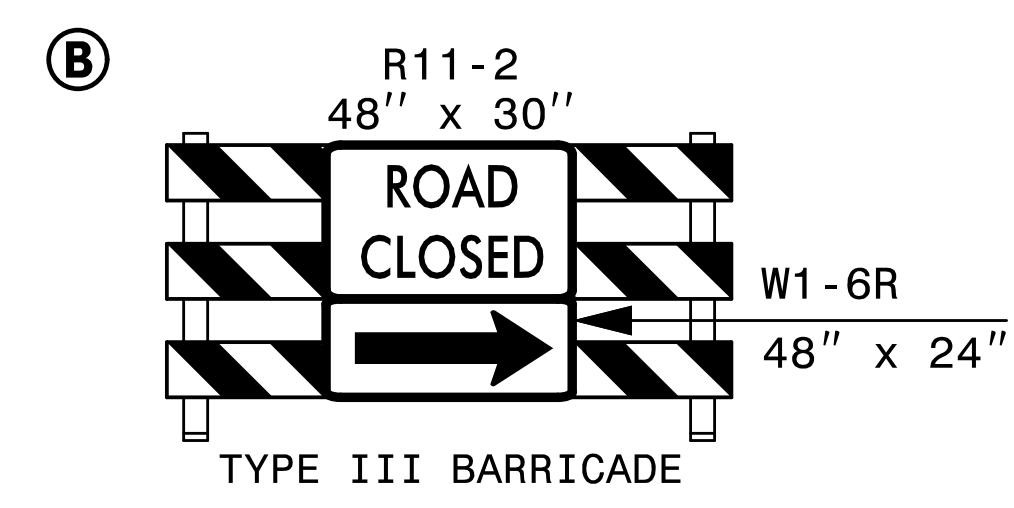


PROJ. REFERENCE NO.	SHEET NO.
R-5021	TMP-43

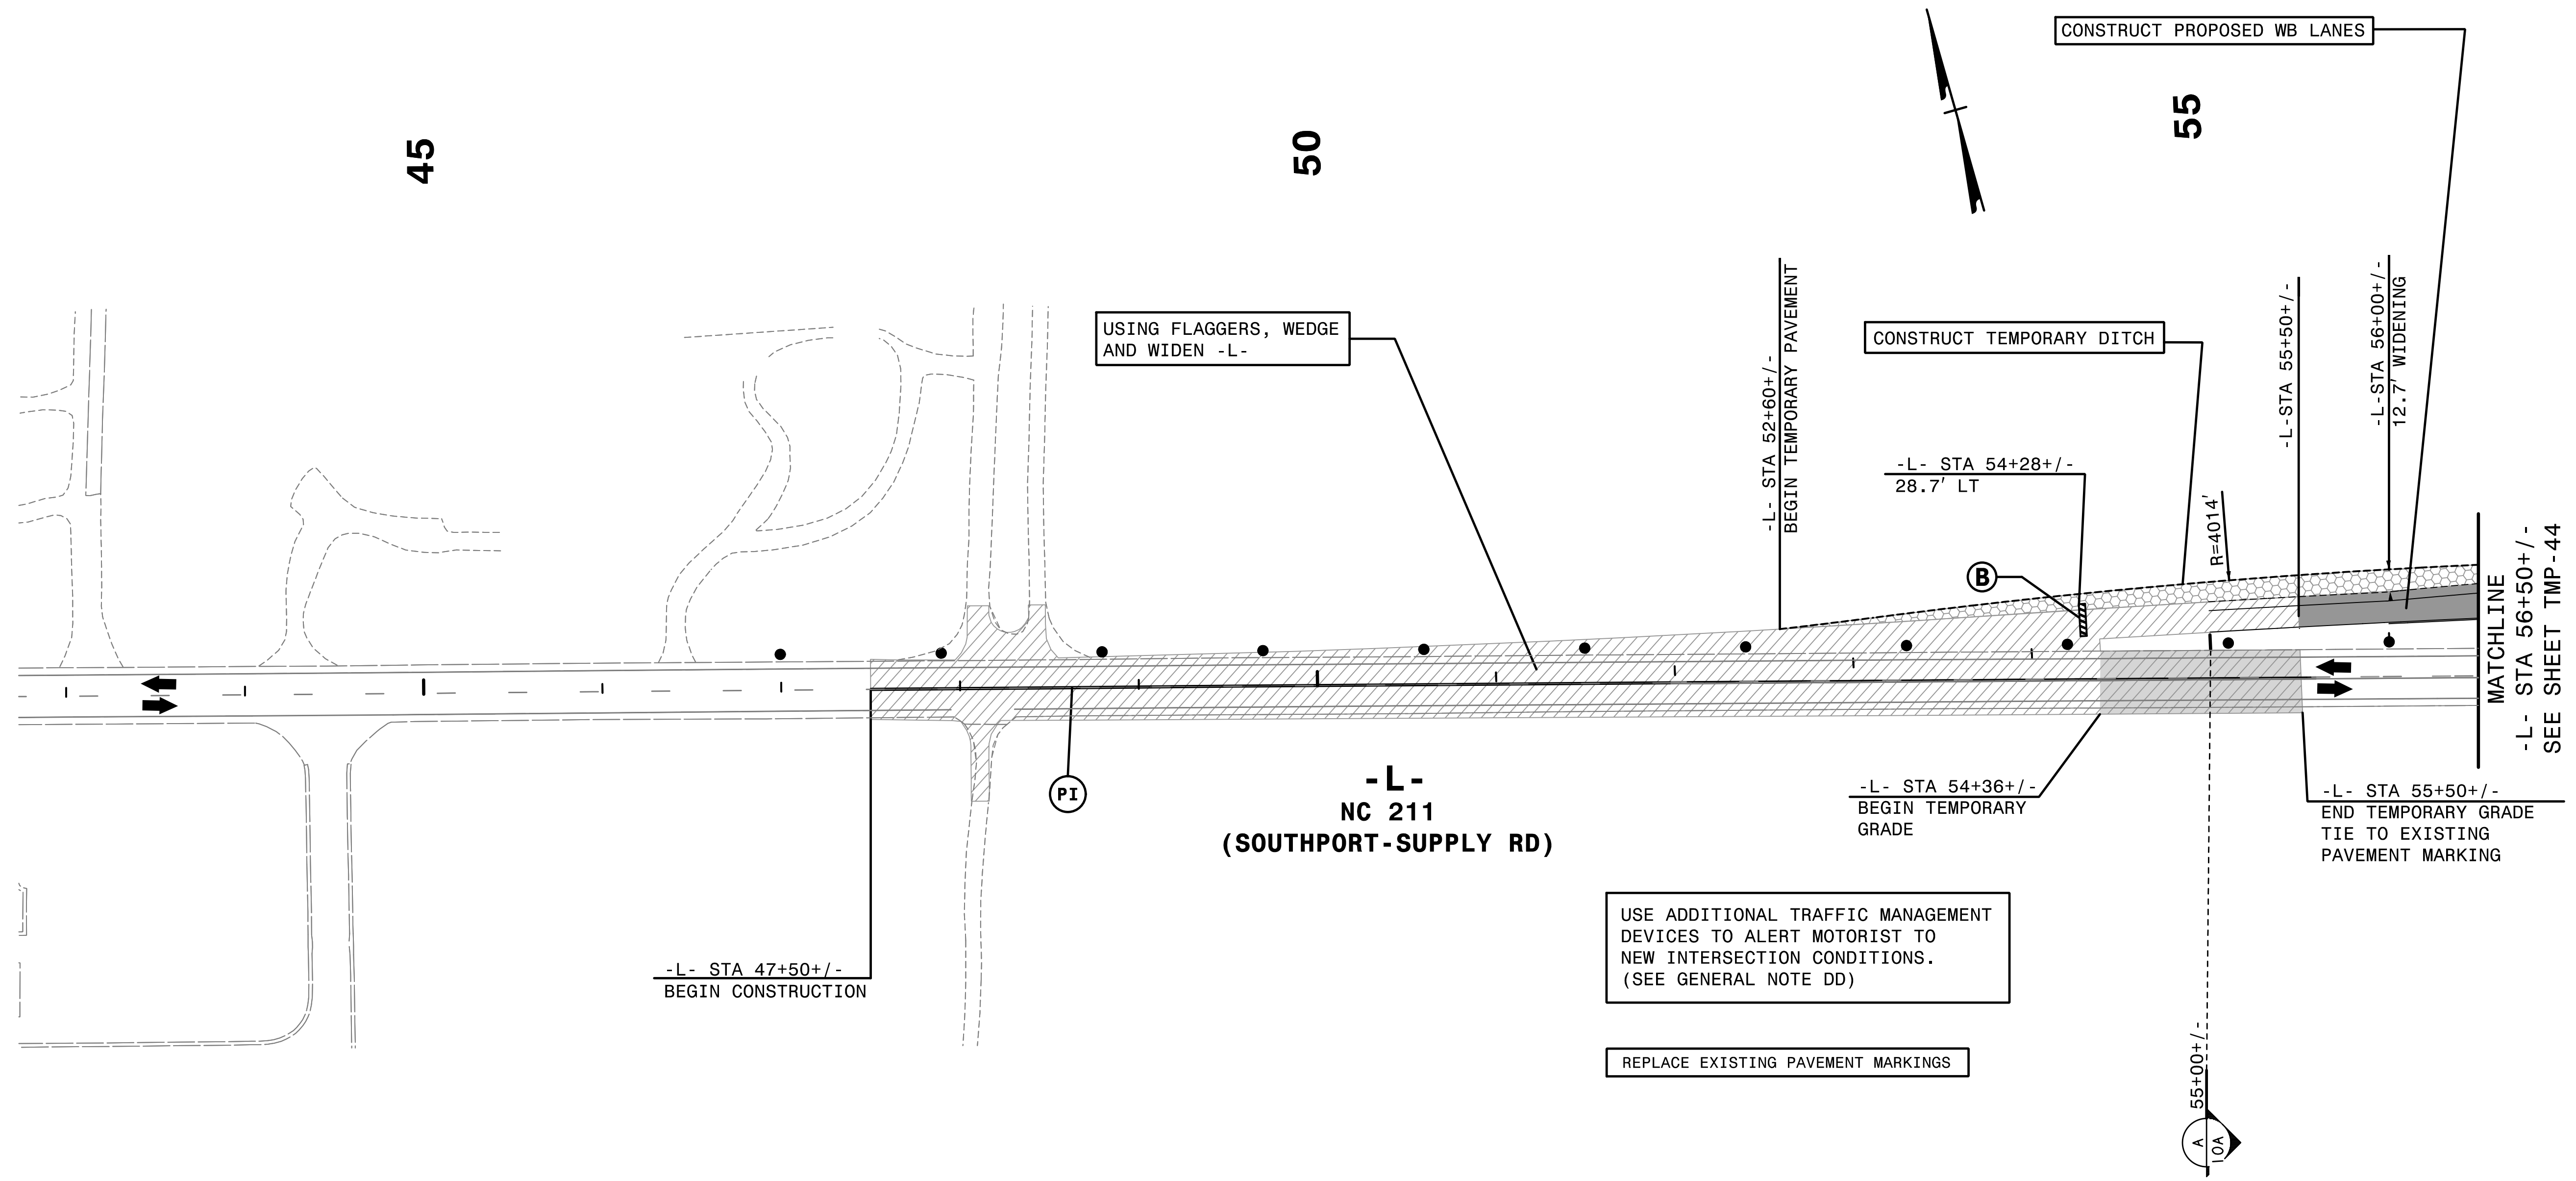


USE ADDITIONAL TRAFFIC MANAGEMENT DEVICES TO ALERT MOTORIST TO NEW INTERSECTION CONDITIONS. (SEE GENERAL NOTE DD)

REPLACE EXISTING PAVEMENT MARKINGS

2/6/2019
HNTB
TCPLV502L.tc_pidia.dgn

HNTB HNTB NORTH CAROLINA, P.C.
343 E. Six Forks Road, Suite 200
Raleigh, North Carolina 27609
NC License No: C-1554

APPROVED: *Helen Skyy*
DATE: 2/6/2019
SEAL
Professional Engineer Seal for Helen Skyy, No. 042517, State of North Carolina.

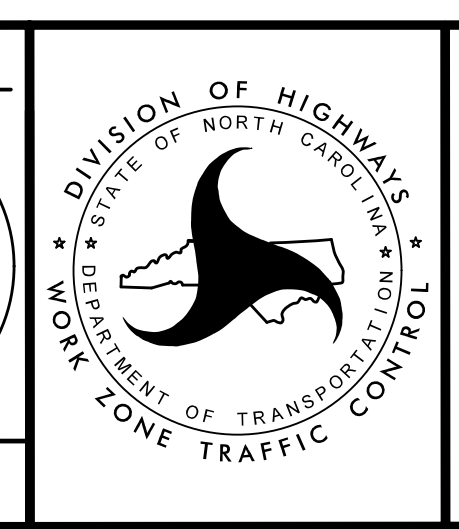

TRANSPORTATION
MANAGEMENT PLAN

PHASE IA
DETAIL

**DOCUMENT NOT CONSIDERED FINAL
UNLESS ALL SIGNATURES COMPLETED**