

4 EST QUANTITY = 2118 SF

TEMPORARY SHORING
 FROM -L- STA 66+56+/-, 12.32'+/- LT,
 TO -L- STA 67+00+/-, 5'+/- LT AND
 FROM -L- STA 67+00+/-, 5'+/- LT,
 TO -L- STA 68+75+/-, 4.4'+/- LT AND
 FROM -L- STA 68+75+/-, 4.4'+/- LT,
 TO -L- STA 70+03+/-, 5.67'+/- RT

(SEE SHEET TMP-2G FOR
 TEMPORARY SHORING NOTES)

3:23:14 PM
 \\TC\p\5021\1\c\pld3a.dgn
 \$\$\$USERNAME\$\$\$


HNTB HNTB NORTH CAROLINA, P.C.
 343 E. Six Forks Road, Suite 200
 Raleigh, North Carolina 27609
 NC License No: C-1554

APPROVED: *Helen Shyu*
DE 15975A95E4AEF

DATE: 10/28/2021

SEAL

DOCUMENT NOT CONSIDERED FINAL
 UNLESS ALL SIGNATURES COMPLETED

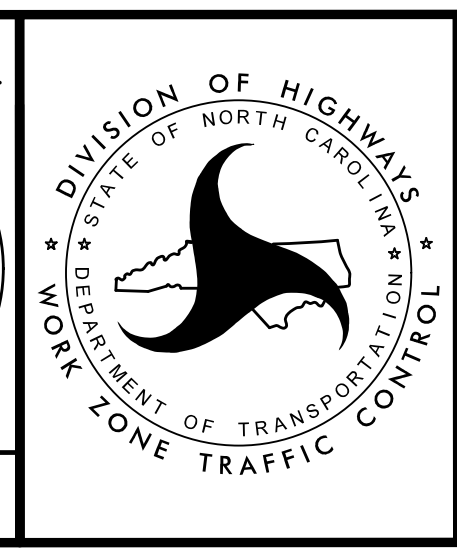

TRANSPORTATION
 MANAGEMENT PLAN

PHASE IA
 DETAIL