


REMOVE CONFLICTING PAVEMENT MARKING.



PROJ. REFERENCE NO.	SHEET NO.
R-5021	TMP-47

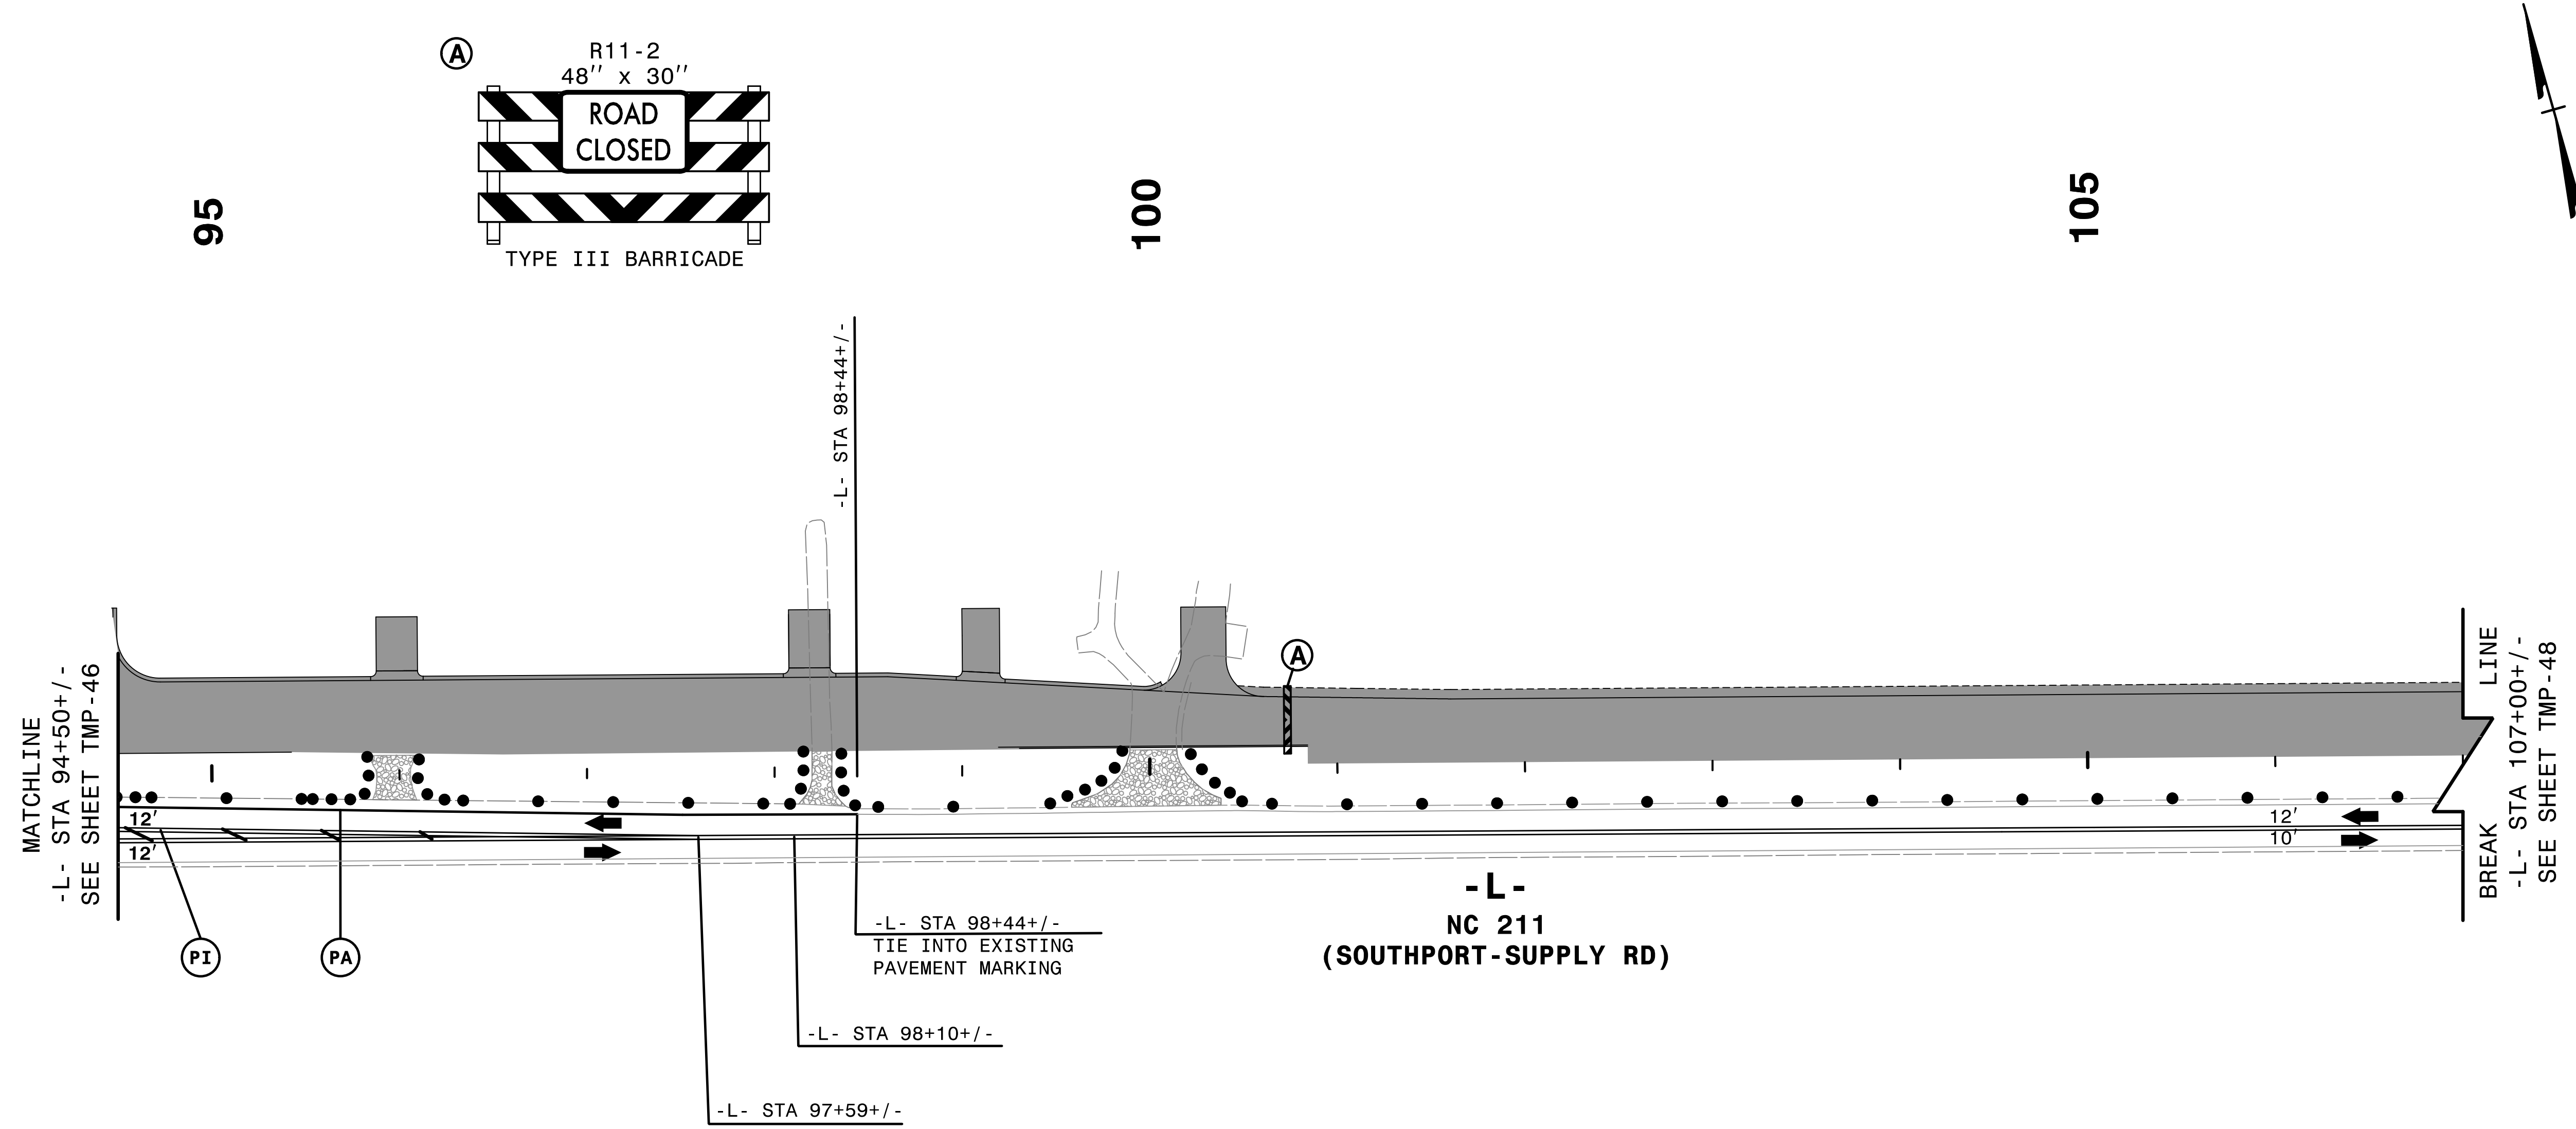

4:52:54 PM
...N:\CP\1502\1c_pidBa.dgn
\$\$\$\$\$USERNAME\$\$\$\$\$

HNTB HNTB NORTH CAROLINA, P.C.
343 E. Six Forks Road, Suite 200
Raleigh, North Carolina 27609
NC License No: C-1554

APPROVED: *Helen Shyu*
DATE: 9/9/2021
SEAL
DOCUMENT NOT CONSIDERED FINAL
UNLESS ALL SIGNATURES COMPLETED

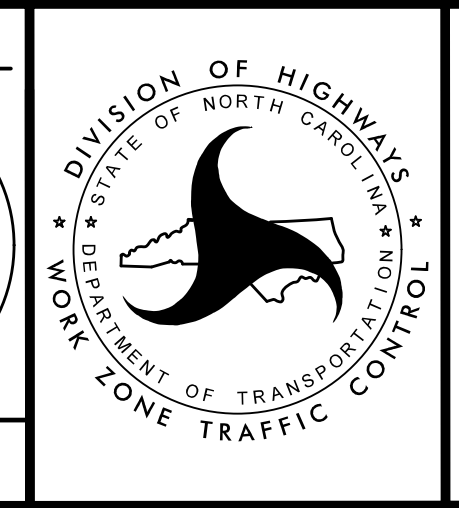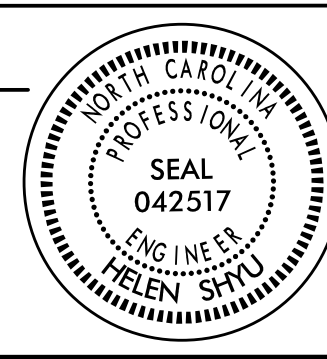

TRANSPORTATION
MANAGEMENT PLAN

PHASE IA
DETAIL