



PROJ. REFERENCE NO.	SHEET NO.
R-5021	TMP-51

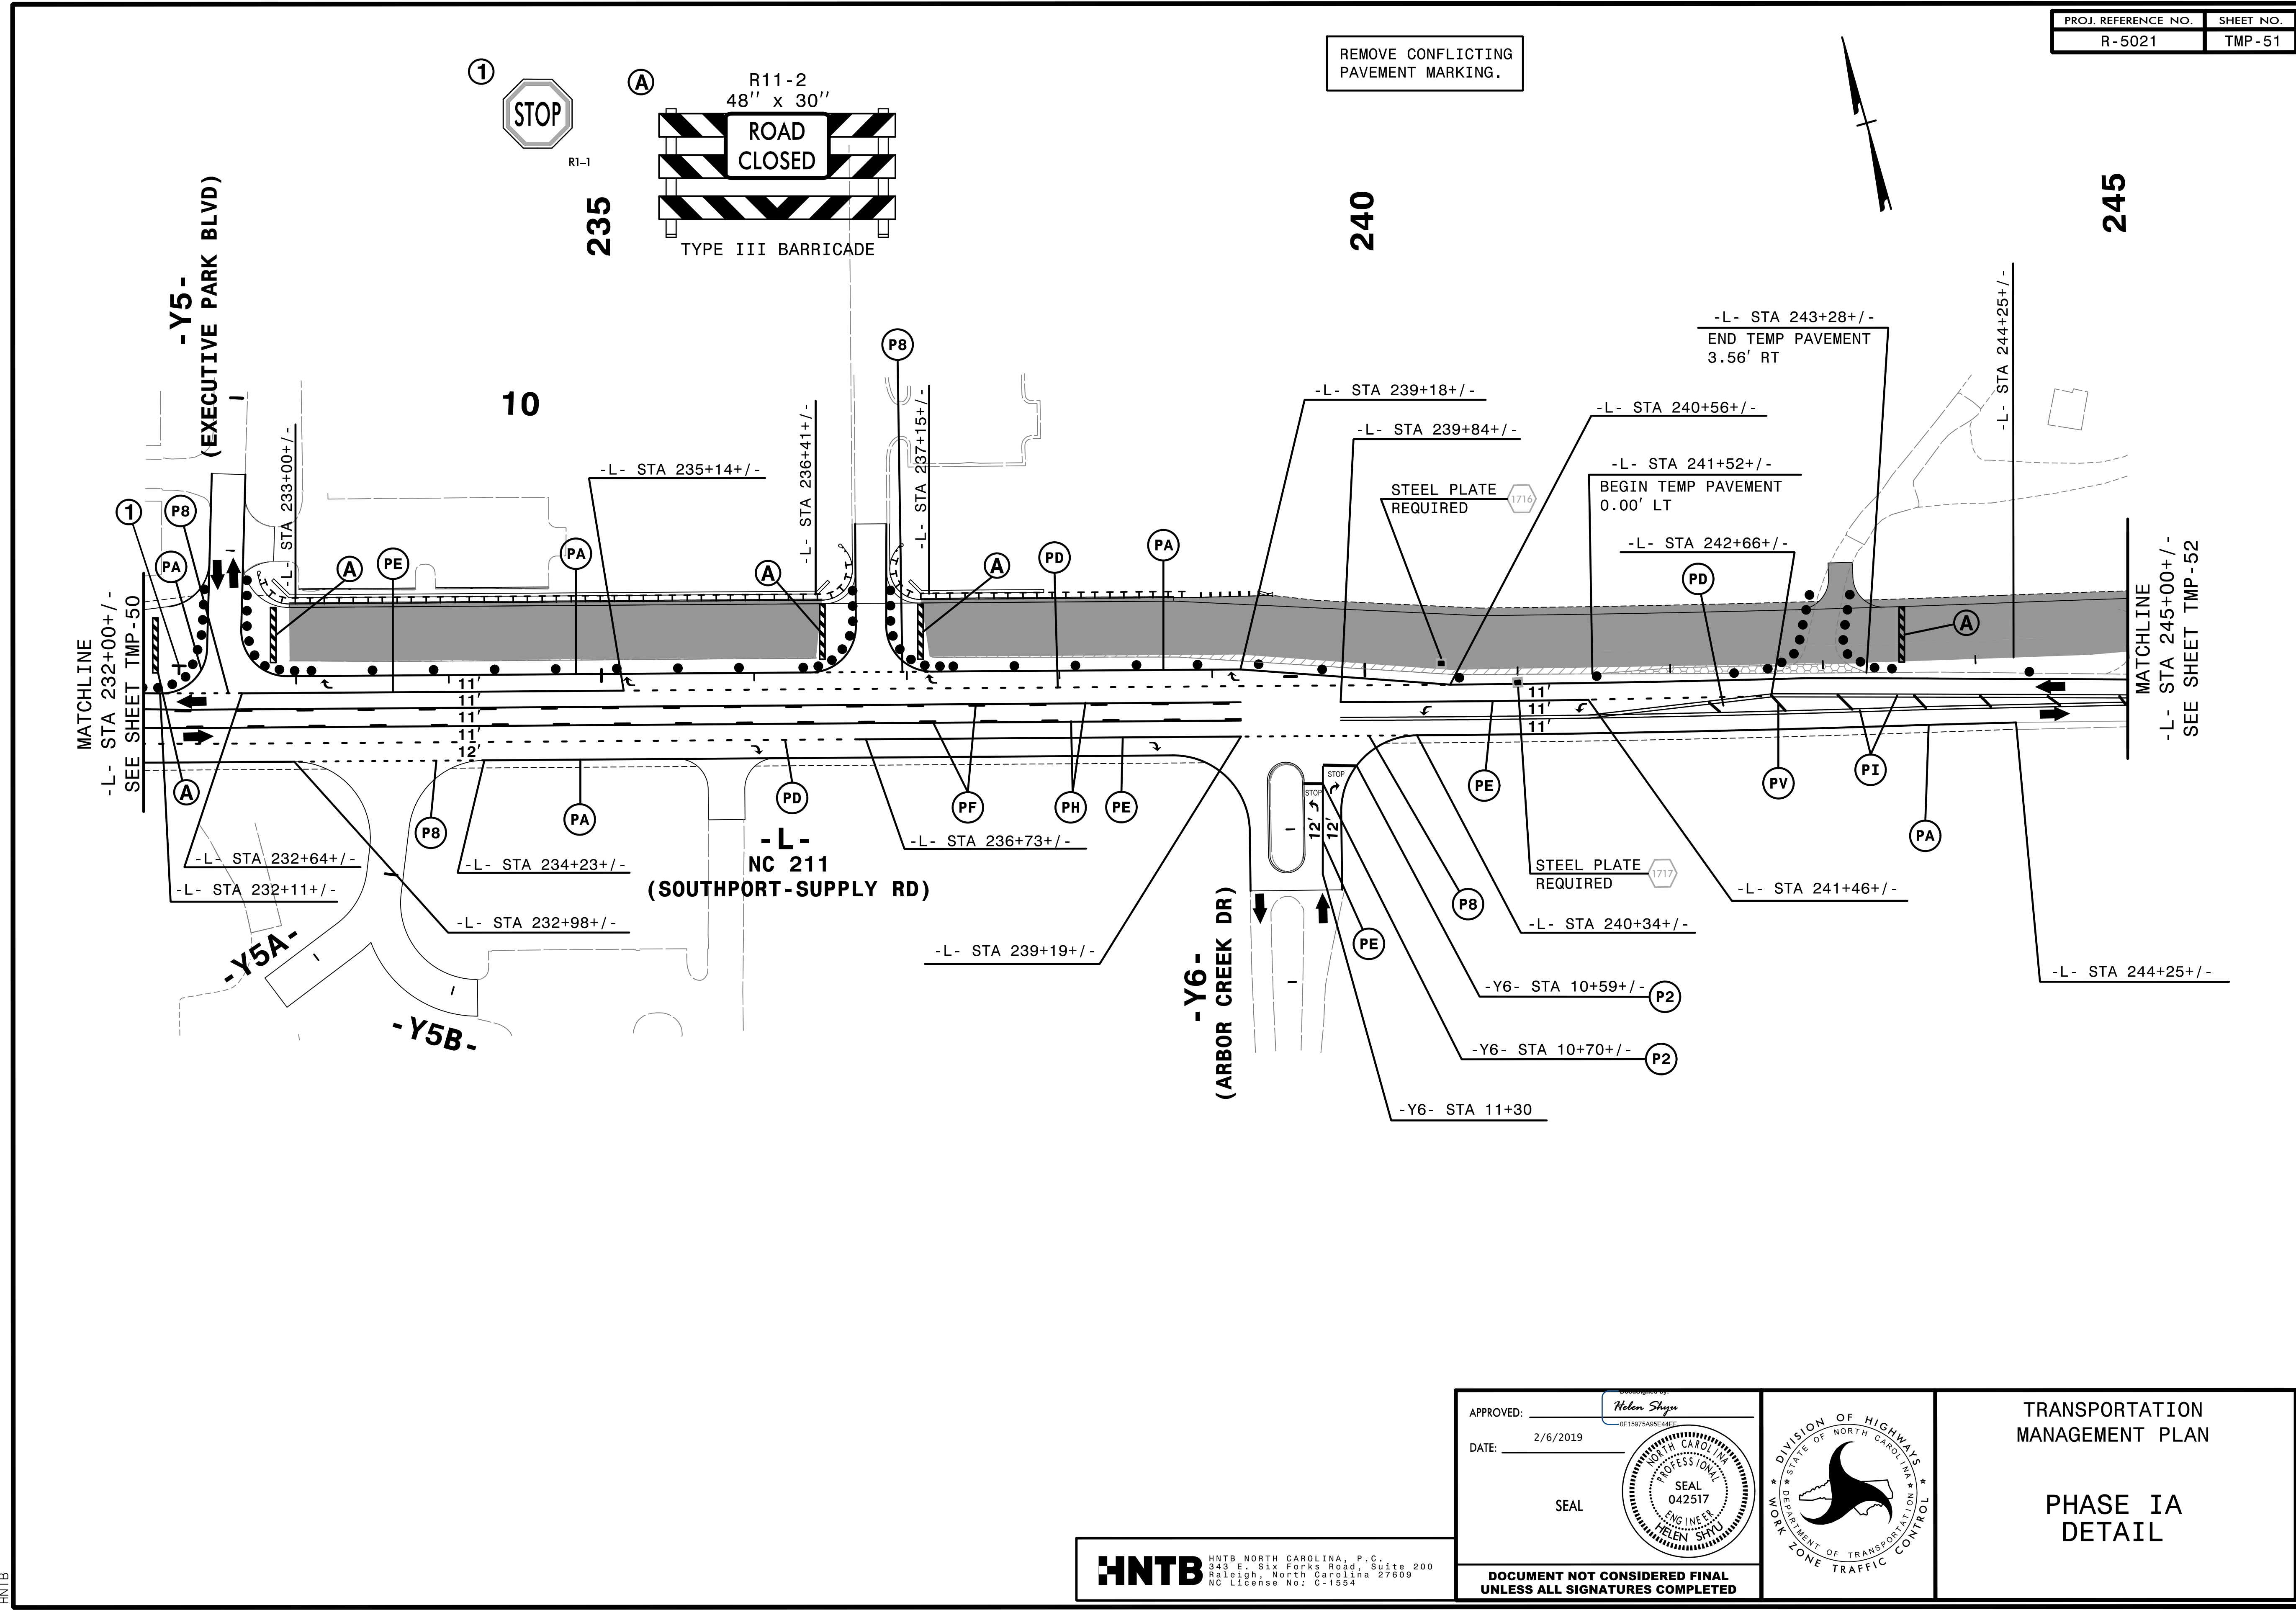

2/6/2019
 C:\CPV\5021\TC_pidla.dgn
 HNTB

HNTB HNTB NORTH CAROLINA, P.C.
 343 E. Six Forks Road, Suite 200
 Raleigh, North Carolina 27609
 NC License No: C-1554

APPROVED: *Helen Skyy*
 DATE: 2/6/2019
 SEAL
 PROFESSIONAL ENGINEER
 SEAL 042517
 HELEN SKYY

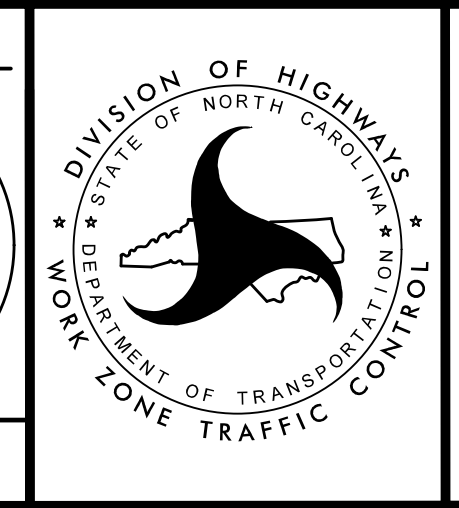

TRANSPORTATION
 MANAGEMENT PLAN
 PHASE IA
 DETAIL

DOCUMENT NOT CONSIDERED FINAL
 UNLESS ALL SIGNATURES COMPLETED