
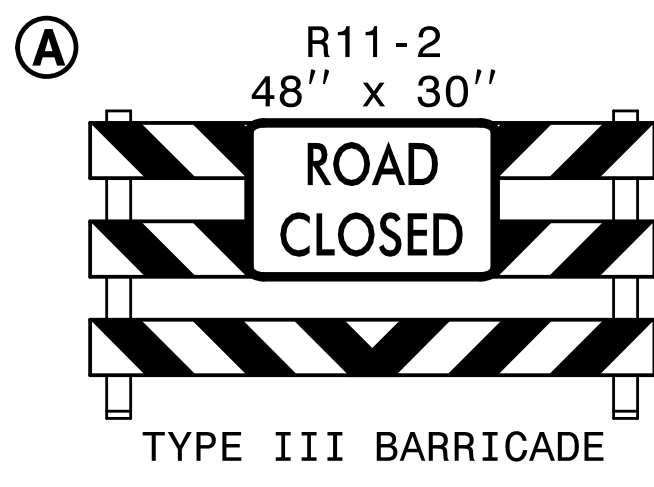


REMOVE CONFLICTING PAVEMENT MARKING.

INSTALL SIGNS AS REQUIRED PER RSD 1101.03 (SHEET 3 OF 9).

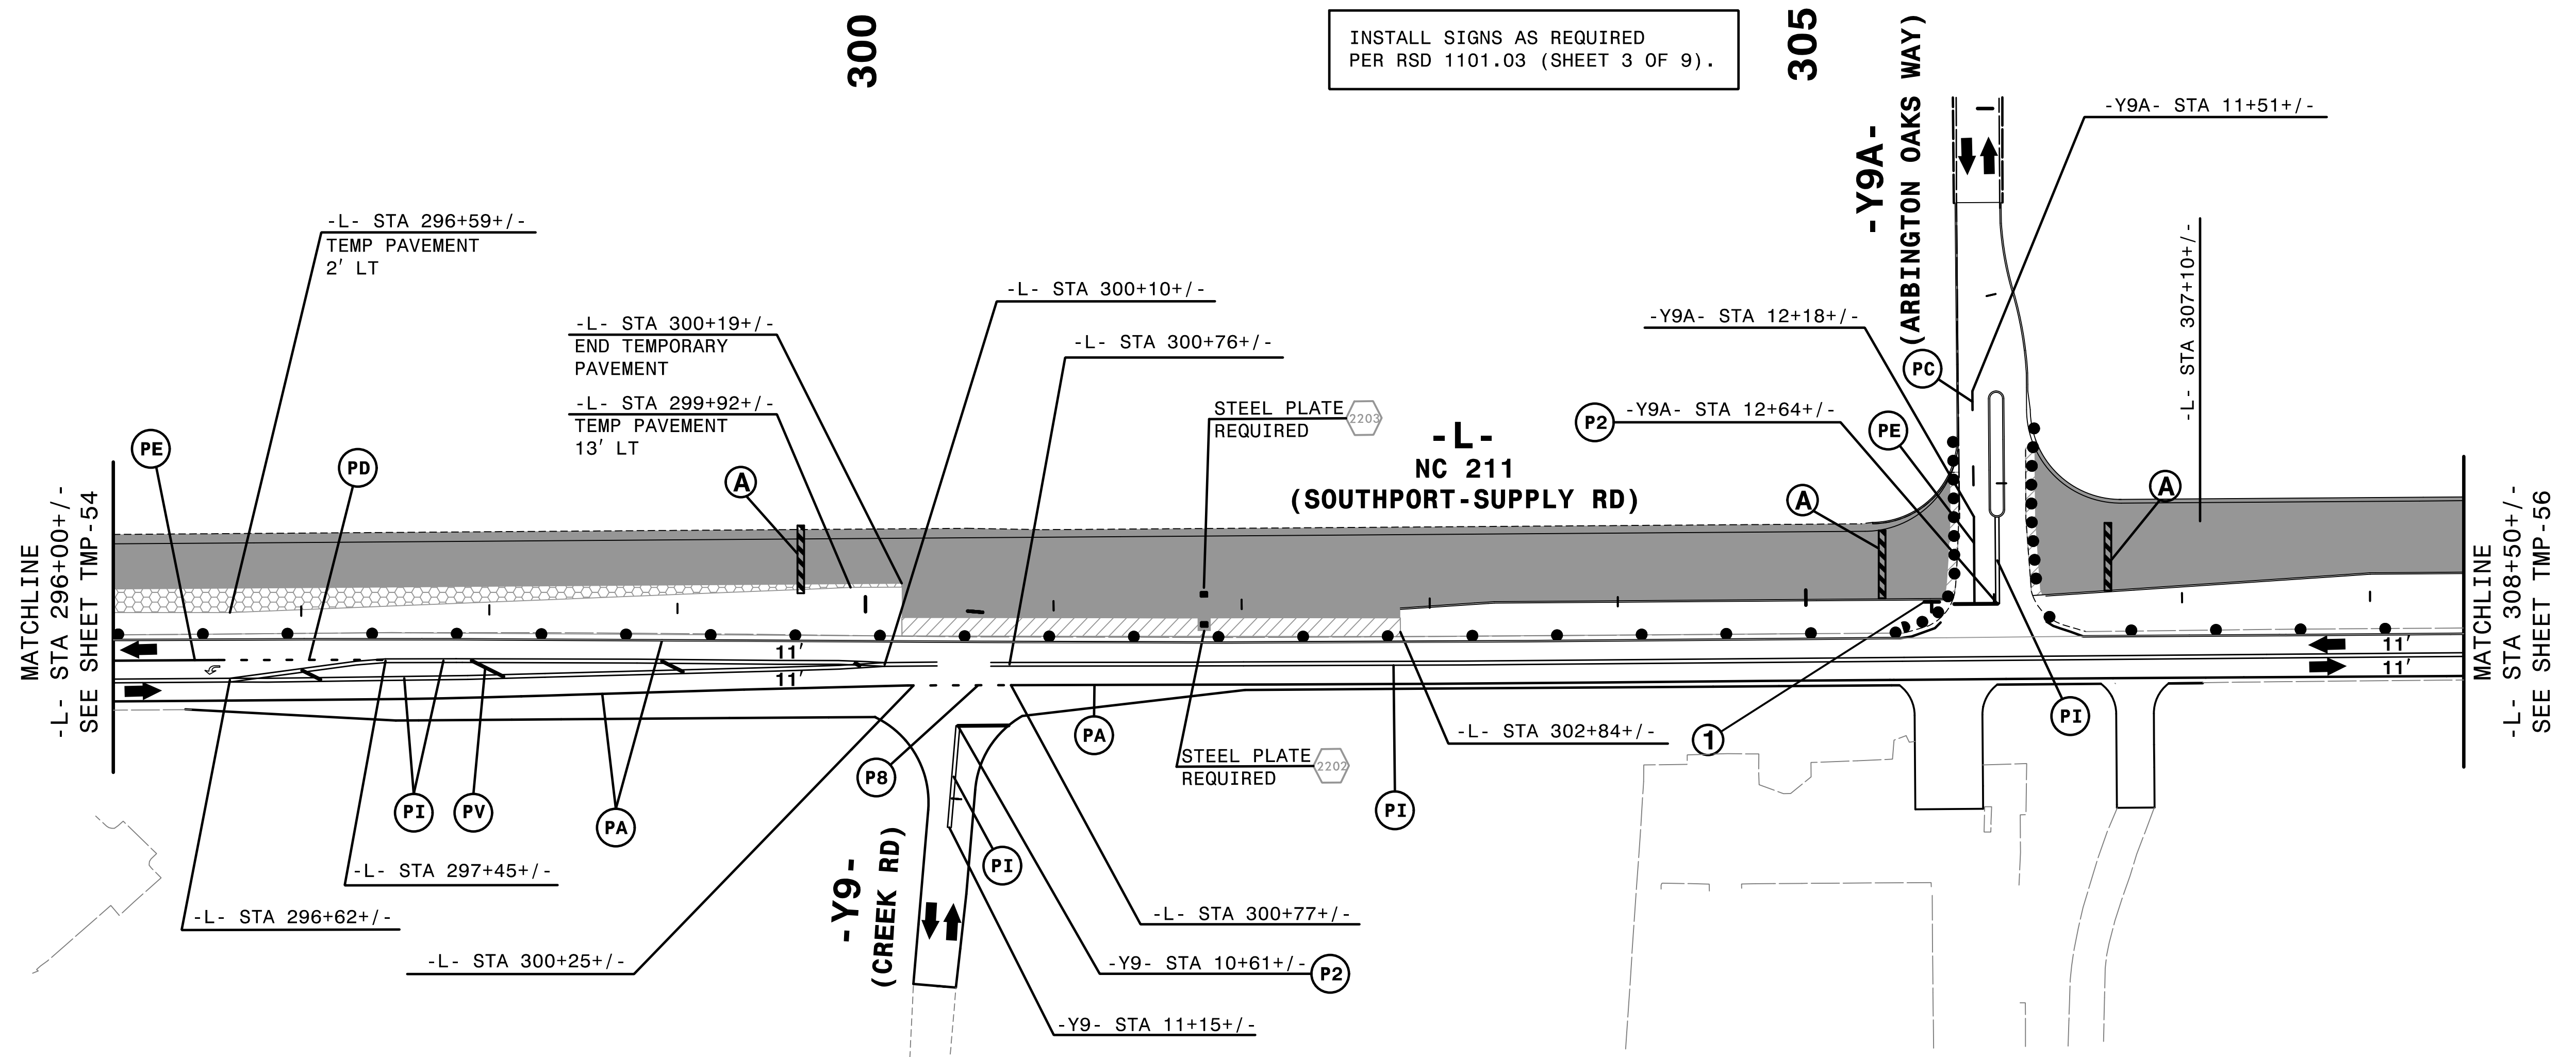


2:51:59 PM
 \\TC\p\5021\to_p\dl6ca.dgn
 \$\$\$USERNAME\$\$\$

HNTB HNTB NORTH CAROLINA, P.C.
 343 E. Six Forks Road, Suite 200
 Raleigh, North Carolina 27609
 NC License No: C-1554

APPROVED: *Helen Shyu*
 DATE: 10/28/2021

SEAL

DOCUMENT NOT CONSIDERED FINAL UNLESS ALL SIGNATURES COMPLETED

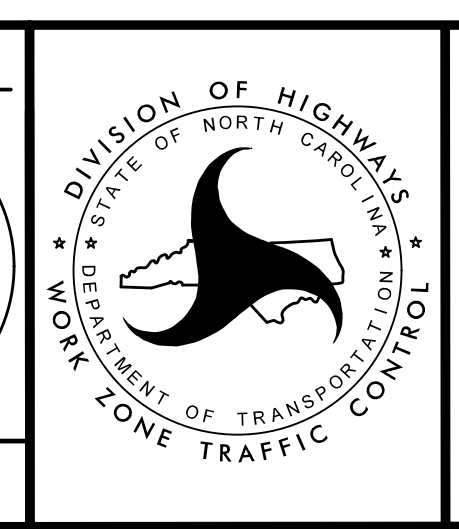

TRANSPORTATION MANAGEMENT PLAN

PHASE IA DETAIL