



INSTALL SIGNS AS REQUIRED  
PER RSD 1101.03 (SHEET 3 OF 9.)

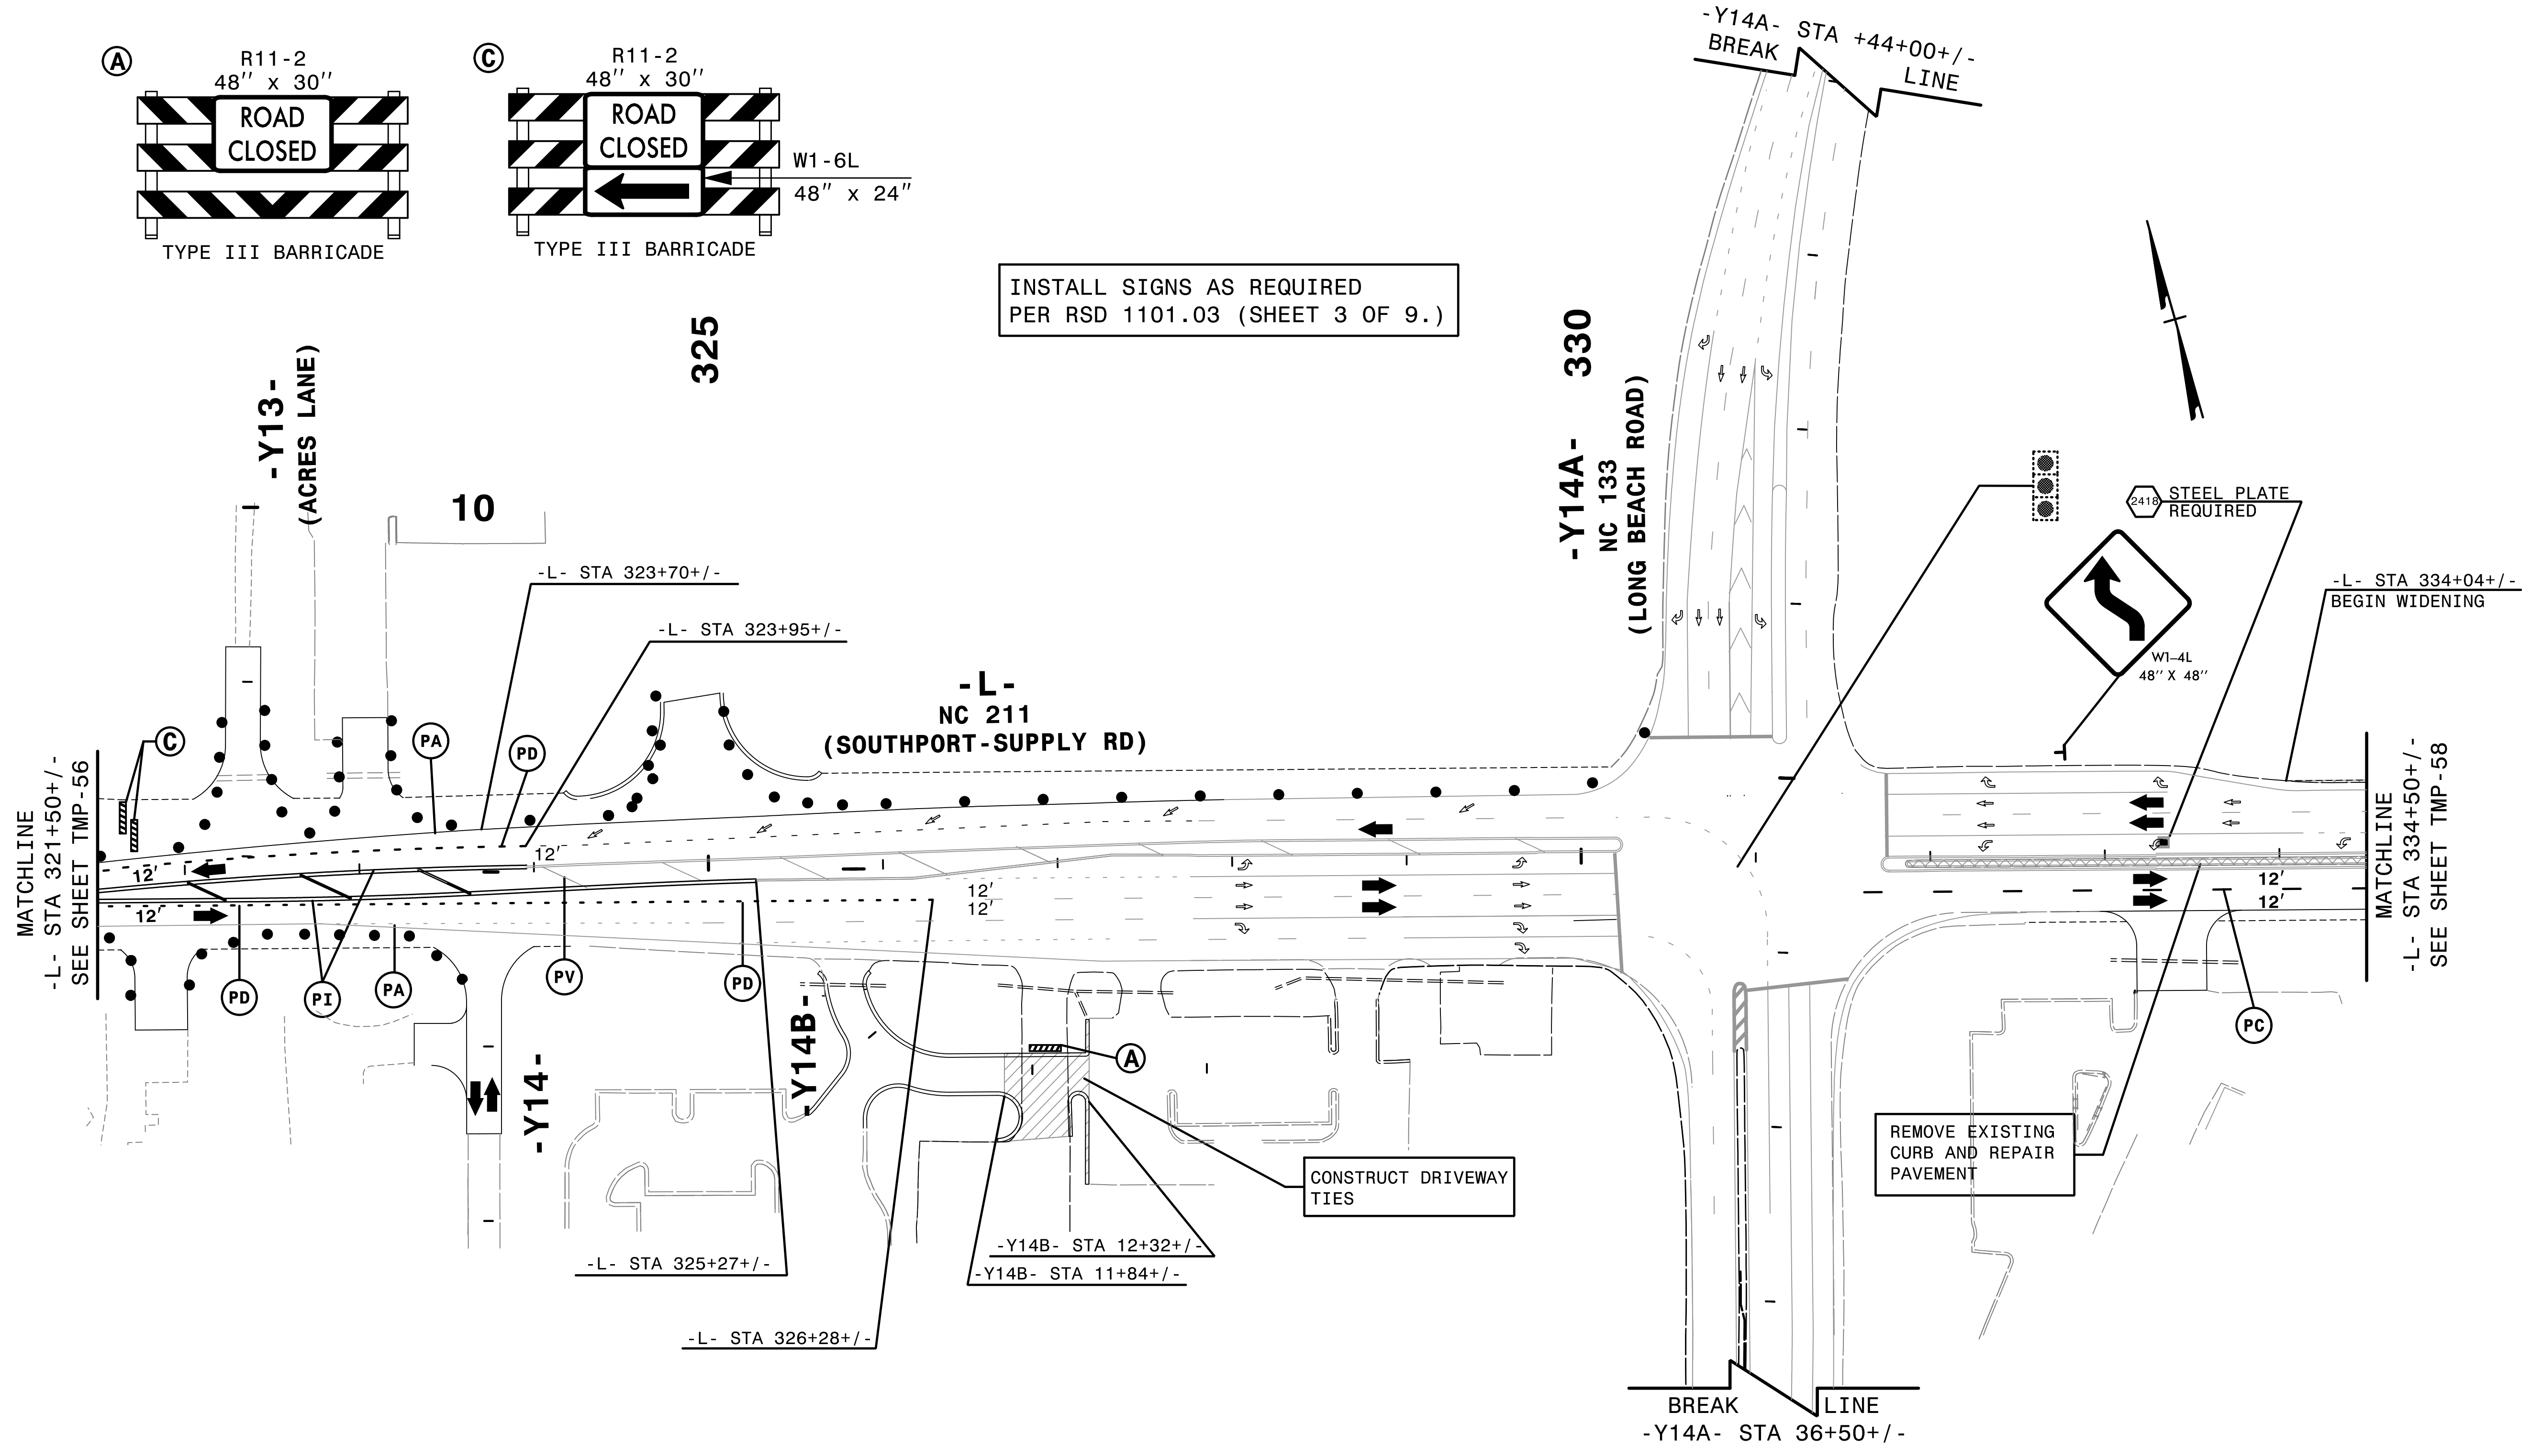


4:53:25 PM  
\\TCF\15021\_tc\_pid18a.dgn  
\$\$\$\$\$USERNAME\$\$\$\$\$

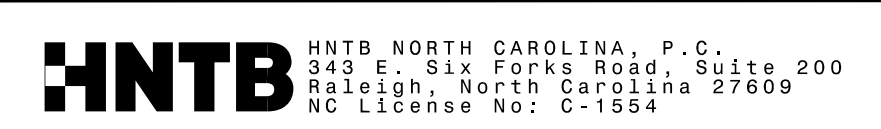

APPROVED: *Helen Shyu*  
DATE: 9/9/2021

SEAL

DOCUMENT NOT CONSIDERED FINAL  
UNLESS ALL SIGNATURES COMPLETED

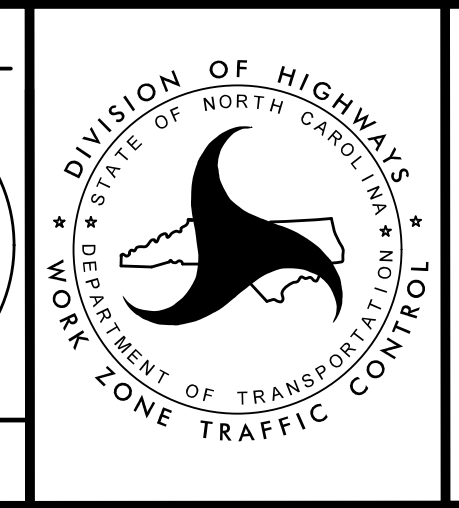

TRANSPORTATION  
MANAGEMENT PLAN

PHASE IA  
DETAIL