
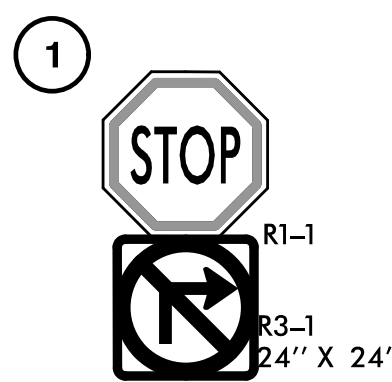


REMOVE CONFLICTING PAVEMENT MARKING.

PROJ. REFERENCE NO.	SHEET NO.
R-5021	TMP-58

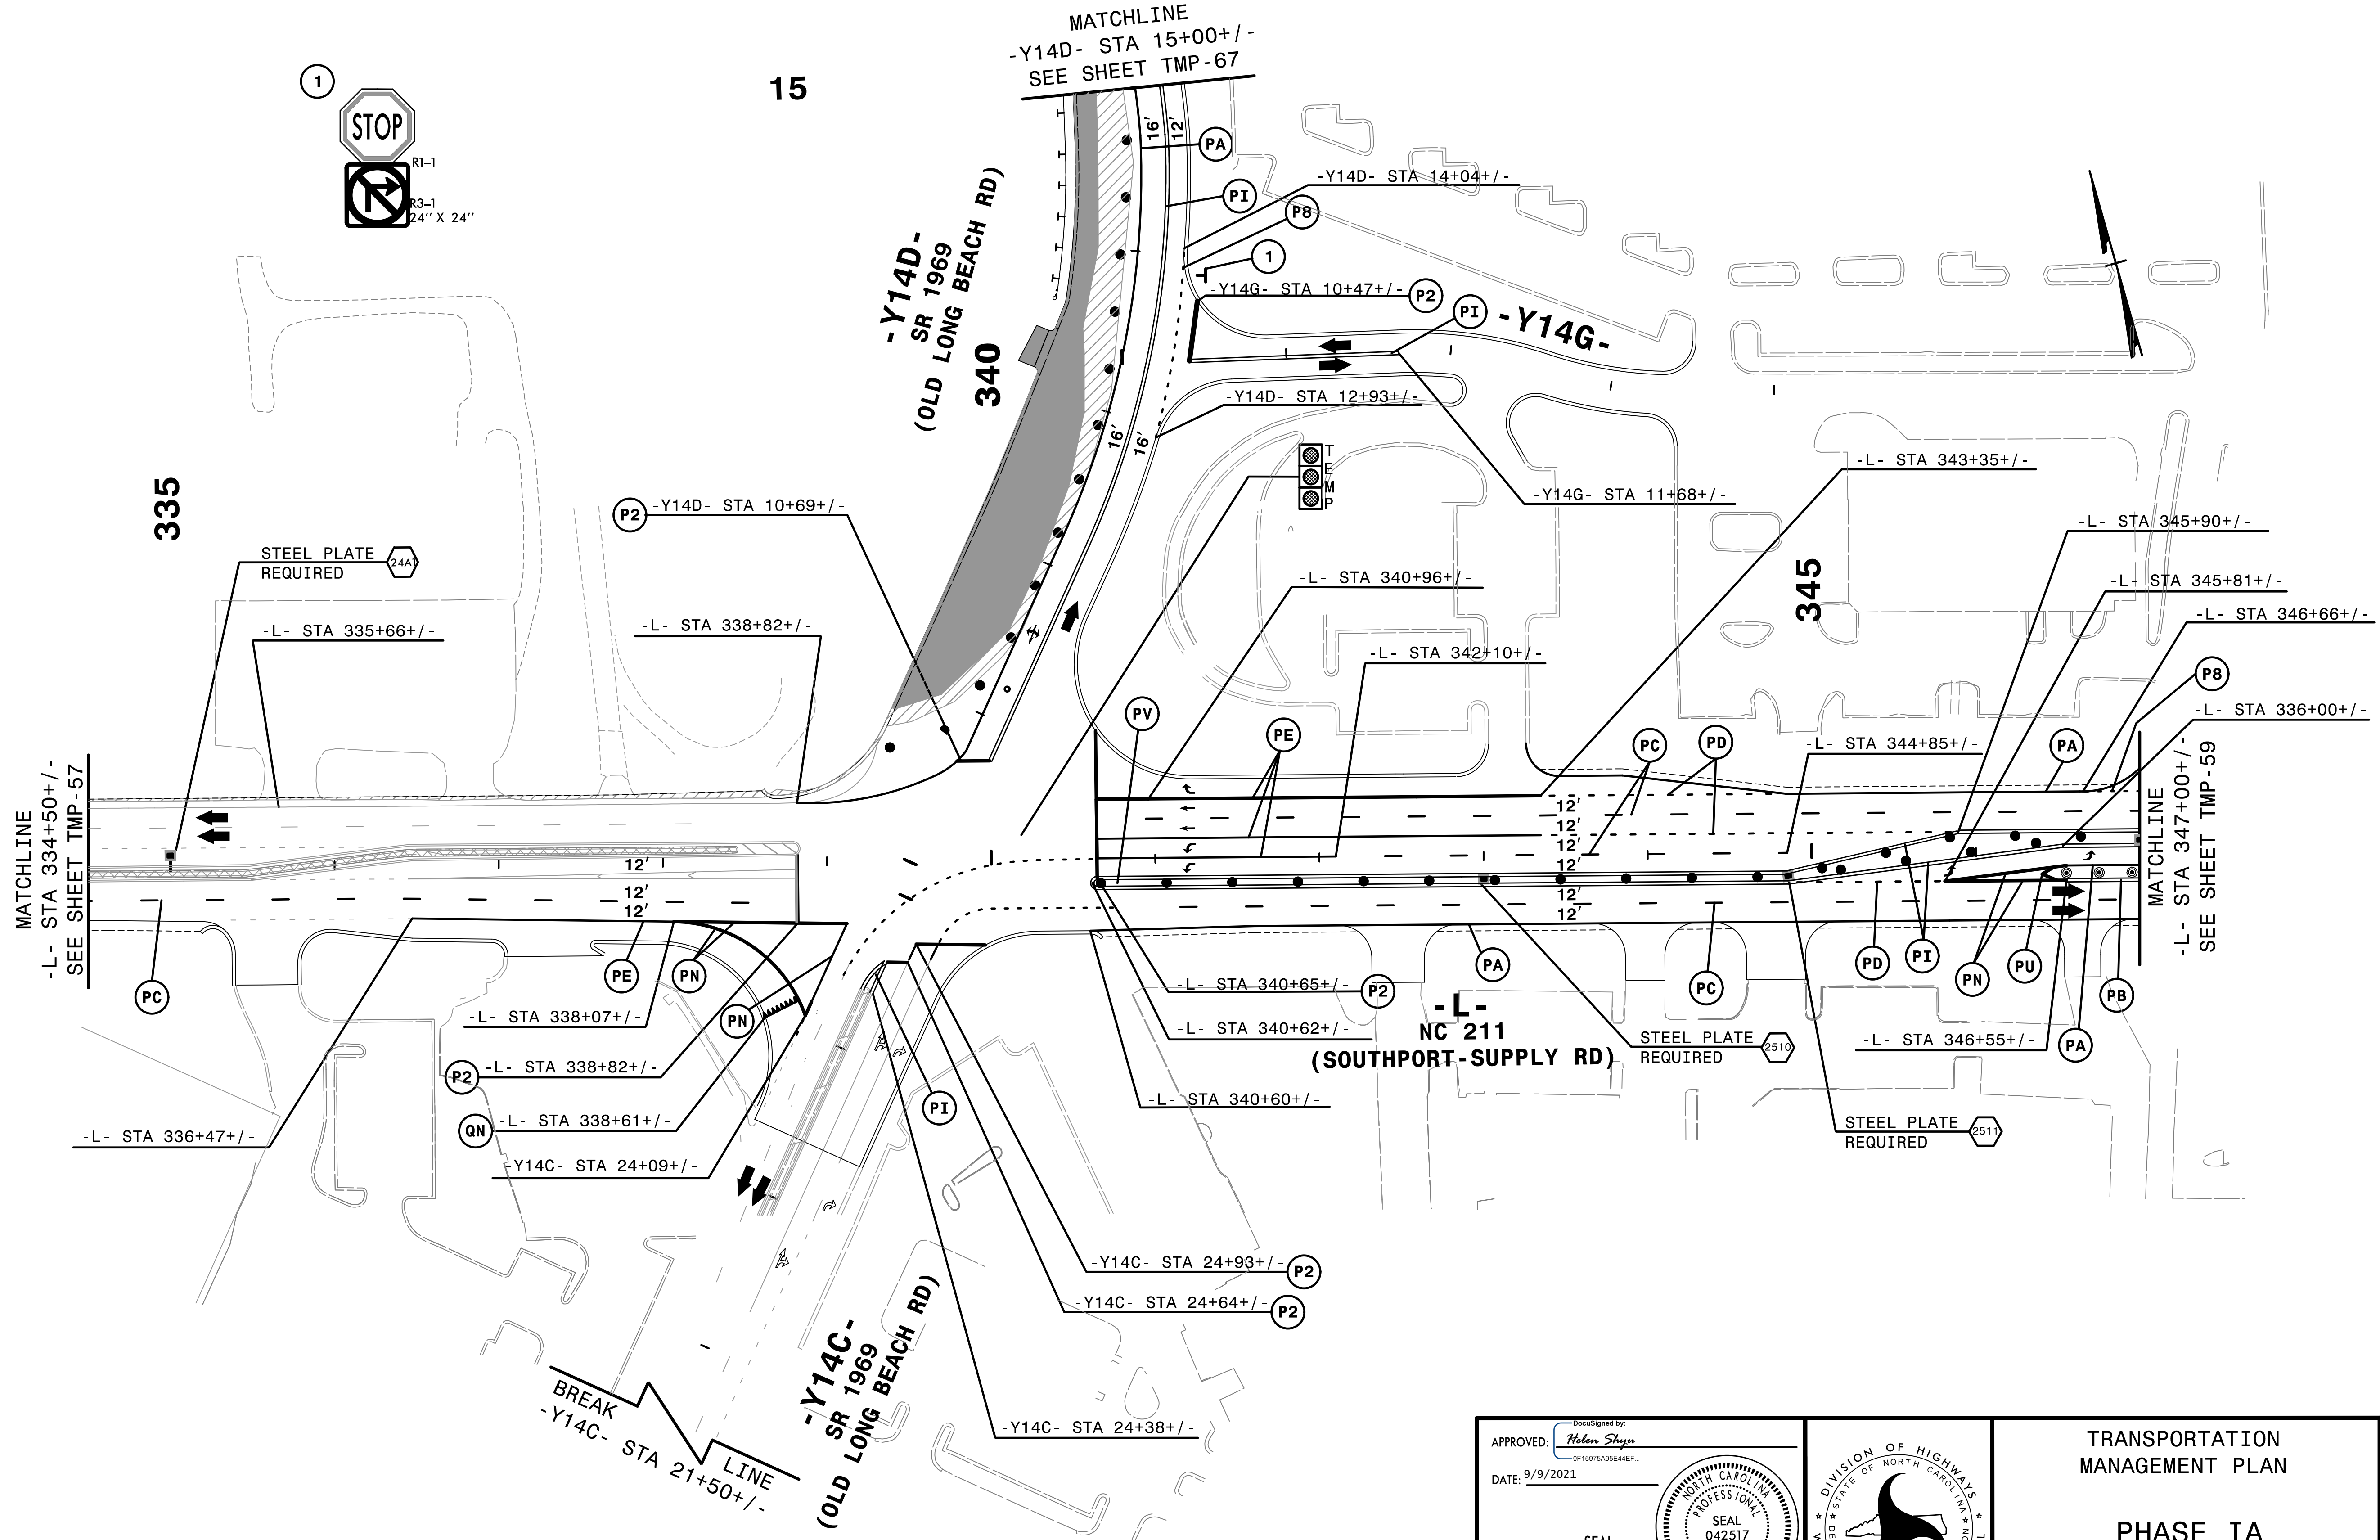


MATCHLINE
-L- STA 334+50+/-
SEE SHEET TMP-57

MATCHLINE
-L- STA 347+00+/-
SEE SHEET TMP-59

4:31:46 PM
\\TCF\15021_Tc_pid19a.dgn
\$\$\$\$\$USERNAME\$\$\$\$\$

HNTB
HNTB NORTH CAROLINA, P.C.
343 E. Six Forks Road, Suite 200
Raleigh, North Carolina 27609
NC License No: C-1554

APPROVED: *Helen Shyu*
DATE: 9/9/2021
SEAL
DOCUMENT NOT CONSIDERED FINAL
UNLESS ALL SIGNATURES COMPLETED

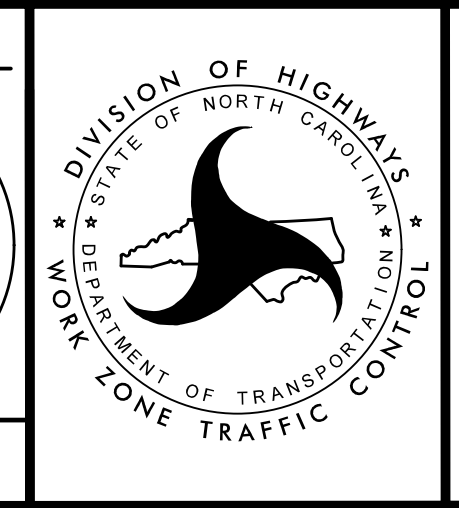

DIVISION OF HIGHWAYS
STATE OF NORTH CAROLINA
DEPARTMENT OF TRANSPORTATION
WORK ZONE TRAFFIC CONTROL

TRANSPORTATION
MANAGEMENT PLAN

PHASE IA
DETAIL