


REMOVE CONFLICTING PAVEMENT MARKING.



PROJ. REFERENCE NO.	SHEET NO.
R-5021	TMP-59

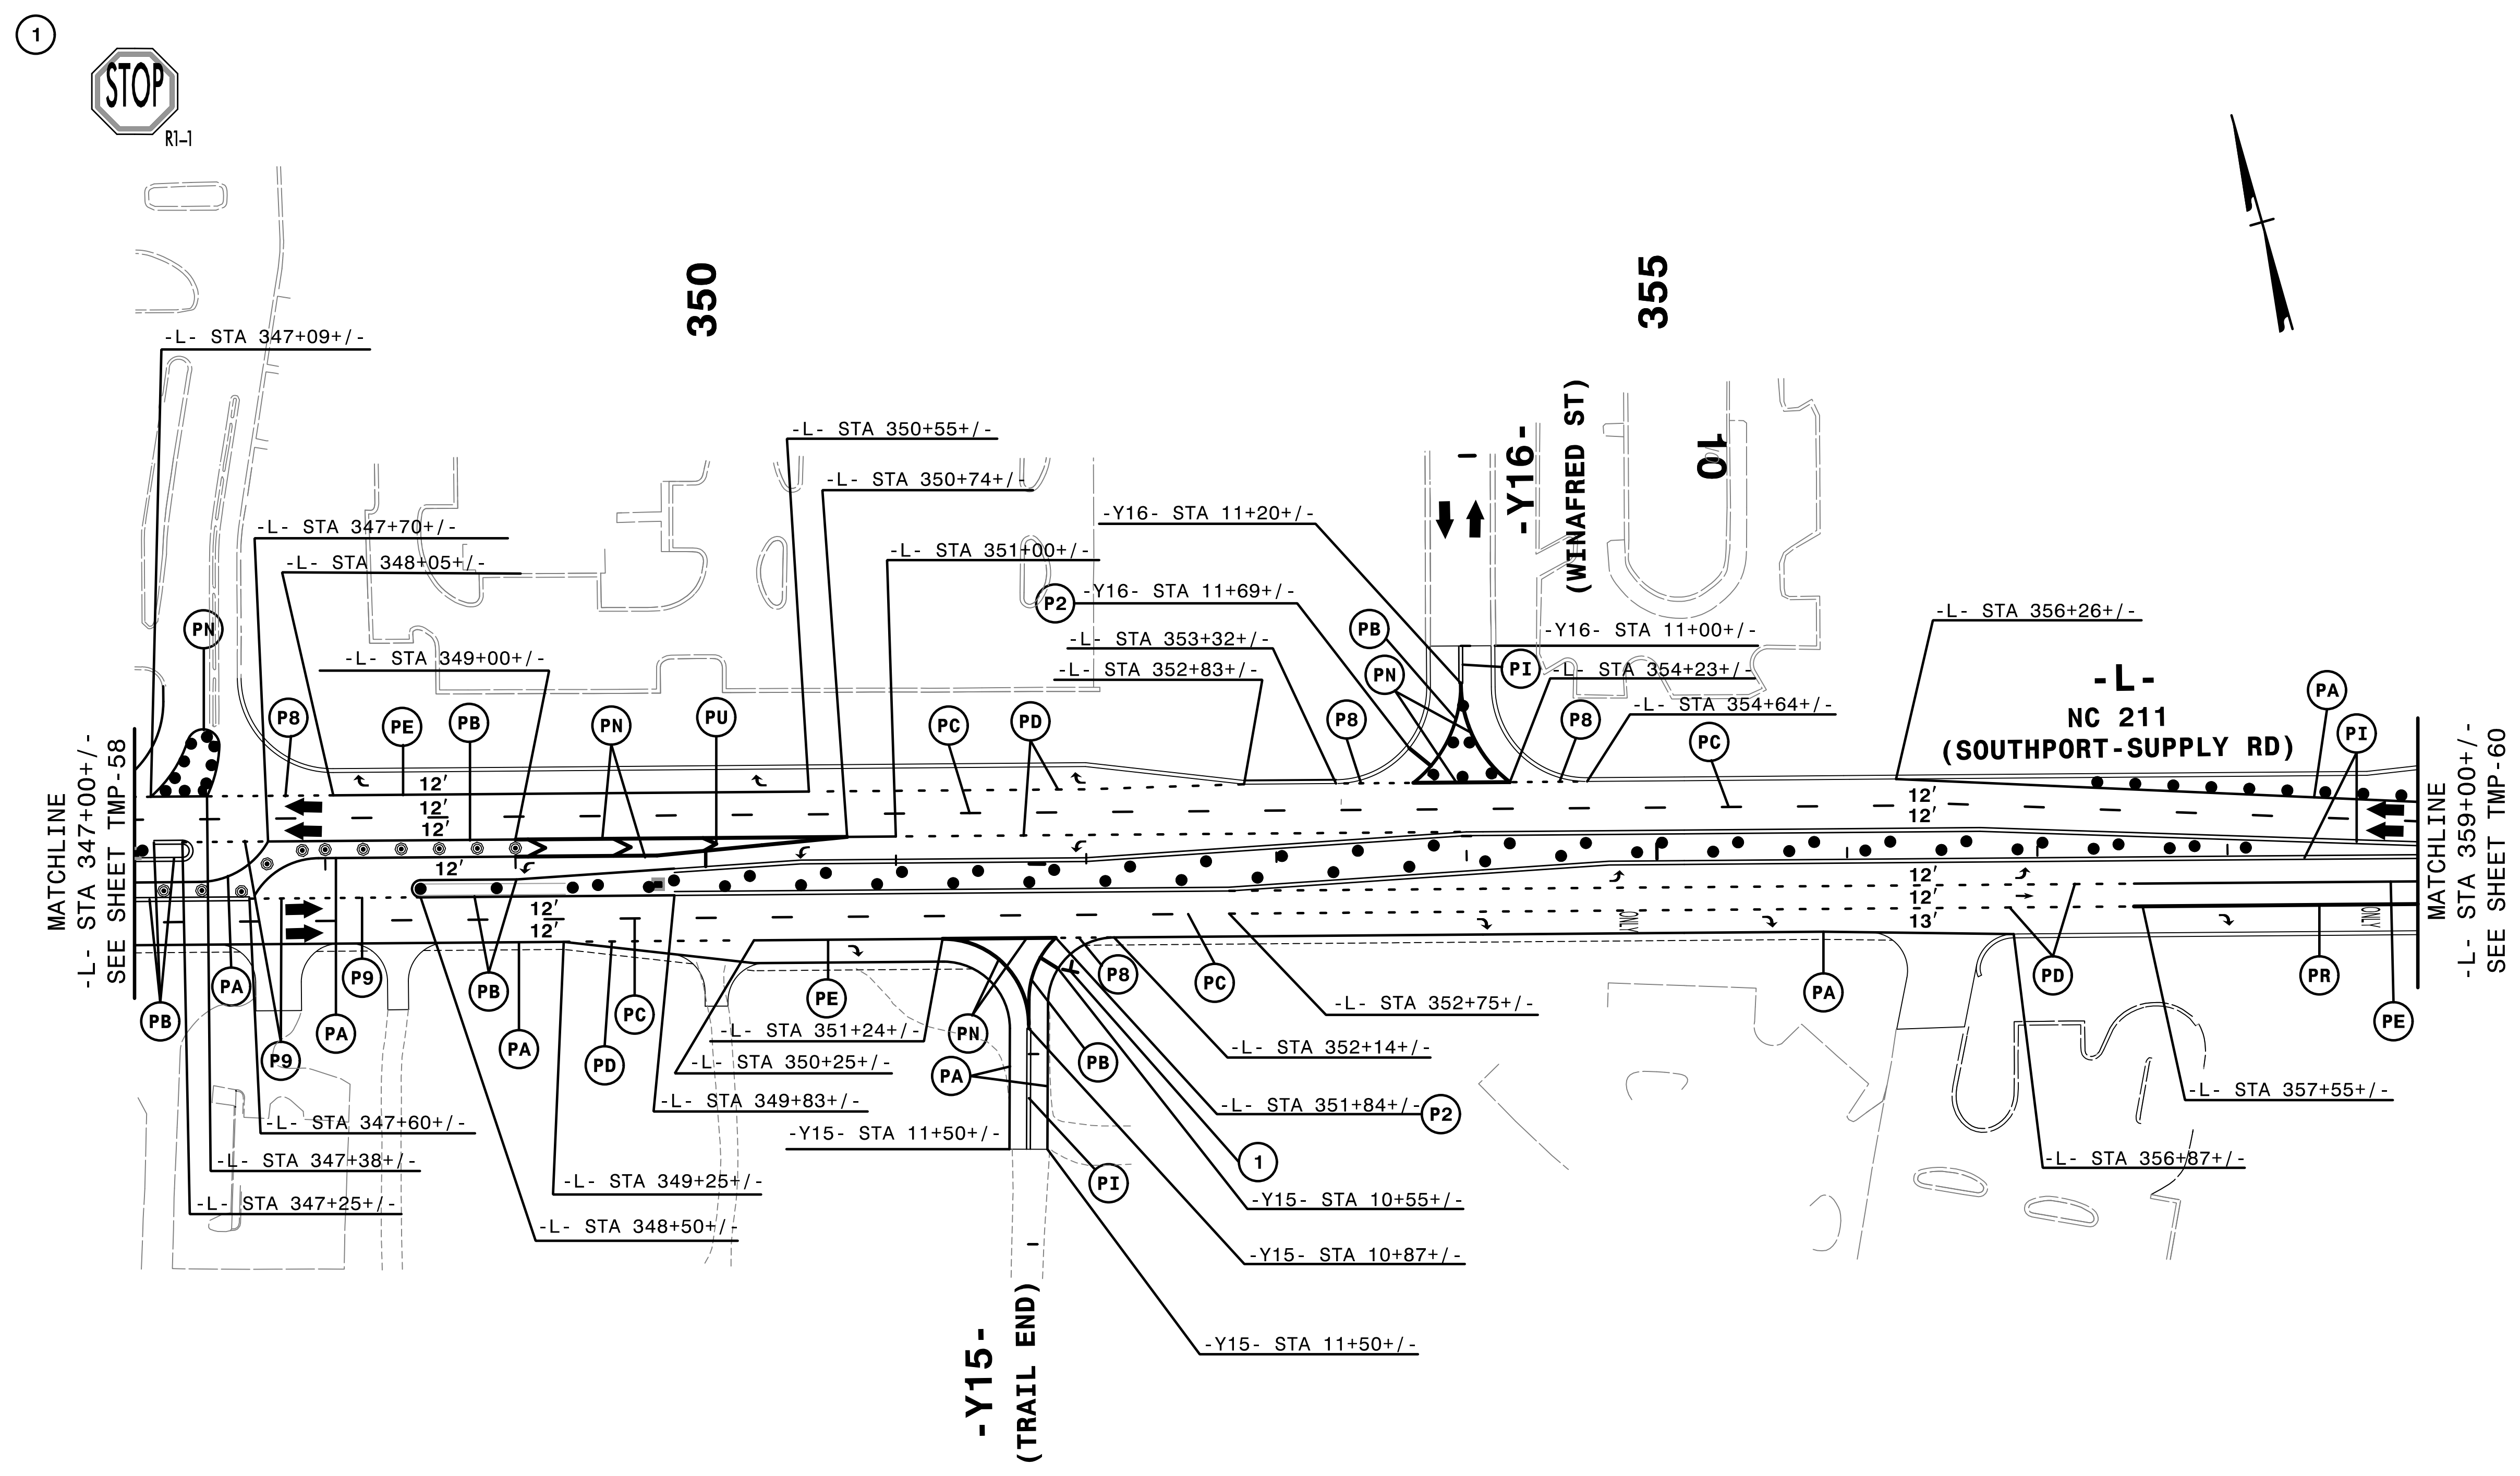

4:53:30 PM  
...\\TC\...5021...tmp-59.dgn  
\$\$\$\$\$USERNAME\$\$\$\$\$

**HNTB** HNTB NORTH CAROLINA, P.C.  
343 E. Six Forks Road, Suite 200  
Raleigh, North Carolina 27609  
NC License No: C-1554

APPROVED: *Helen Shyu*  
DATE: 9/9/2021  
SEAL  
DOCUMENT NOT CONSIDERED FINAL  
UNLESS ALL SIGNATURES COMPLETED

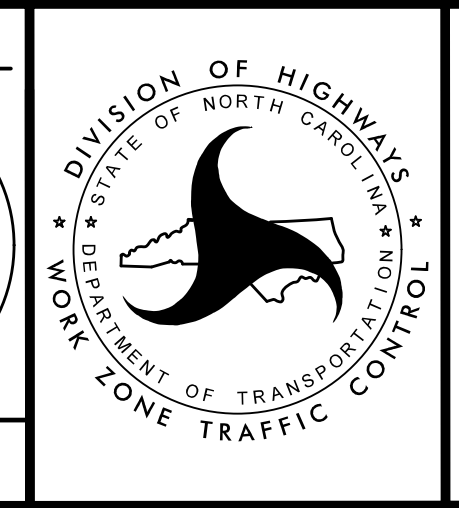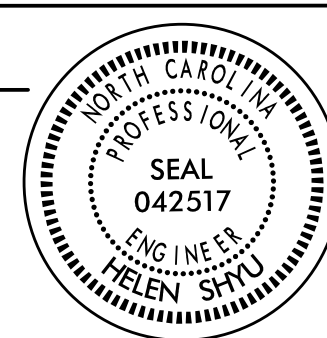

TRANSPORTATION  
MANAGEMENT PLAN  
  
PHASE IA  
DETAIL