

415

420

USING LANE CLOSURES, EXCAVATE SOIL AND CONSTRUCT PROPOSED PAVEMENT FROM -L- STA 411+50+/- TO 412+80+/- (LEFT).

-L-
NC 211
(N. HOWE ST)

MATCHLINE
-L- STA 411+00+/-
SEE SHEET TMP-63

MATCHLINE
-L- STA 423+00+/-
SEE SHEET TMP-65

3002 STEEL PLATE
REQUIRED

3029 STEEL PLATE
REQUIRED

3003 STEEL PLATE
REQUIRED

3035 STEEL PLATE
REQUIRED

3039 STEEL PLATE
REQUIRED

STEEL PLATE
REQUIRED 3004


WEDGE -L- CONSTRUCT TEMPORARY GRADE, TIE-IN TO EXISTING DRIVEWAYS AND TEMPORARY SLOPE TO EXISTING DITCHES.

REPLACE PAVEMENT MARKING IN EXISTING PATTERN.

2/6/2019
HNTB



APPROVED: *Helen Skyy*
DATE: 2/6/2019
SEAL
DOCUMENT NOT CONSIDERED FINAL
UNLESS ALL SIGNATURES COMPLETED

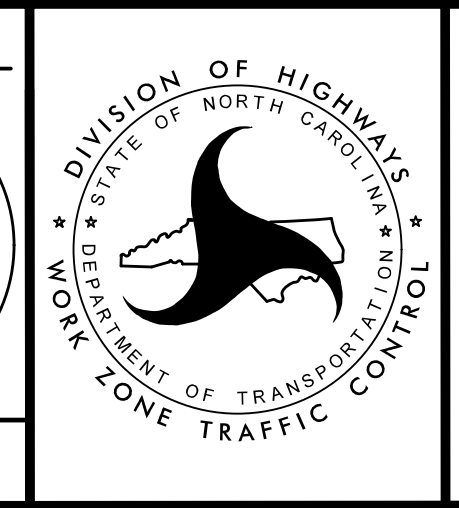

TRANSPORTATION
MANAGEMENT PLAN
PHASE IA
DETAIL