

51 EST QUANTITY = 3380 SF

TEMPORARY SHORING  
FROM -YREV- STA 26+90.07+/-, 94.36' RT  
TO -YREV- STA 28+41.36, 86.36' RT  
FROM -YREV- STA 28+41.36, 86.36' RT  
TO -YREV- STA 30+37.27+/-, 65.17' RT  
(SEE SHEET TMP-2G FOR  
TEMPORARY SHORING NOTES)

4:53:56 PM  
\\TCPL-5021\TC\_pld28A.dgn  
\$\$\$\$\$USERNAME\$\$\$\$\$

REPLACE PAVEMENT MARKING IN EXISTING PATTERN.


**HNTB** HNTB NORTH CAROLINA, P.C.  
343 E. Six Forks Road, Suite 200  
Raleigh, North Carolina 27609  
NC License No: C-1554

APPROVED: *Helen Shyu*  
DATE: 9/9/2021

SEAL

SEAL  
042517  
ENGINEER  
HELEN SHYU

DOCUMENT NOT CONSIDERED FINAL  
UNLESS ALL SIGNATURES COMPLETED

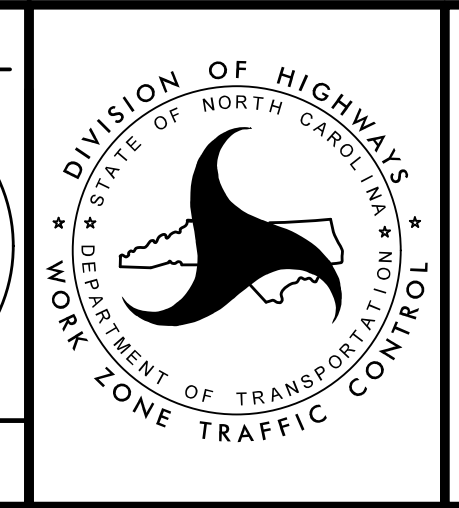

TRANSPORTATION  
MANAGEMENT PLAN

PHASE IA  
DETAIL