



NOTE: DRAINAGE INFO SHOWN IS ONLY FOR CONTRACTOR CONSIDERATION. CONTRACTOR SHOULD VERIFY THAT PONDING OF WATER WILL NOT OCCUR IN THE TRAVEL LANES.

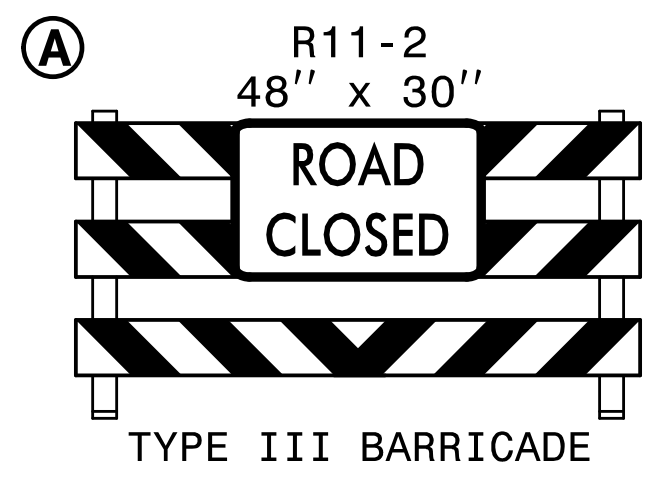

APPROVED: *Helen Shyu*
 DATE: 11/10/2021
 SEAL
 HNTB NORTH CAROLINA, P.C.
 343 E. Six Forks Road, Suite 200
 Raleigh, North Carolina 27609
 NC License No: C-1554

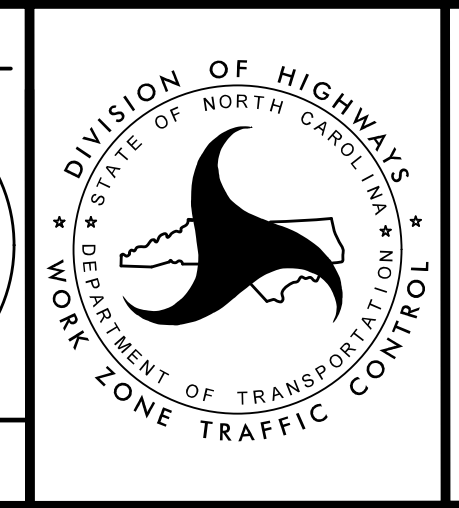

TRANSPORTATION MANAGEMENT PLAN
 PHASE IB
 DETAIL
 STEP 13.2 & 13.3

4:56:24 PM
 \\TCFV\F5021_Tc_pid2b.dgn
 \$\$\$USERNAME\$\$\$