



4:56:26 PM
 \\TCF\...5021_Tc_pid3b.dgn
 \$\$\$USERNAME\$\$\$

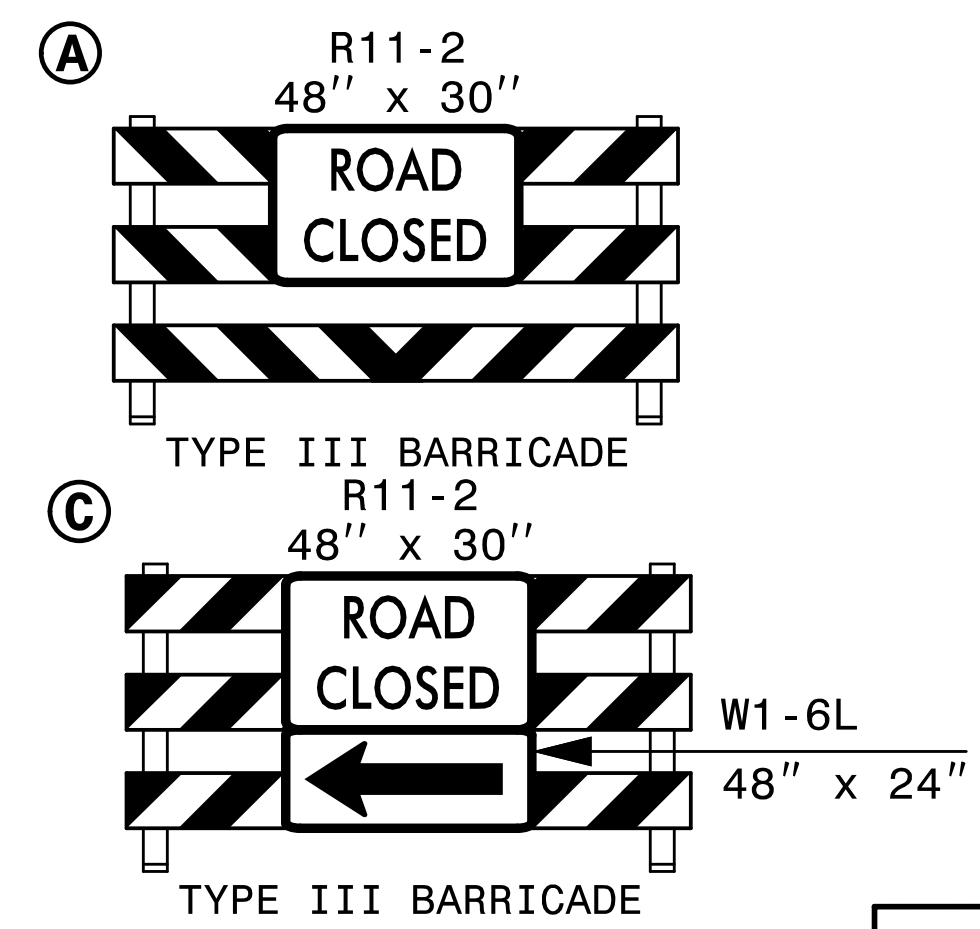

HNTB HNTB NORTH CAROLINA, P.C.
 343 E. Six Forks Road, Suite 200
 Raleigh, North Carolina 27609
 NC License No: C-1554

APPROVED: *Helen Shyn*
 DATE: 11/10/2021
 SEAL
 PROFESSIONAL ENGINEER
 HELEN SHYN
 042517

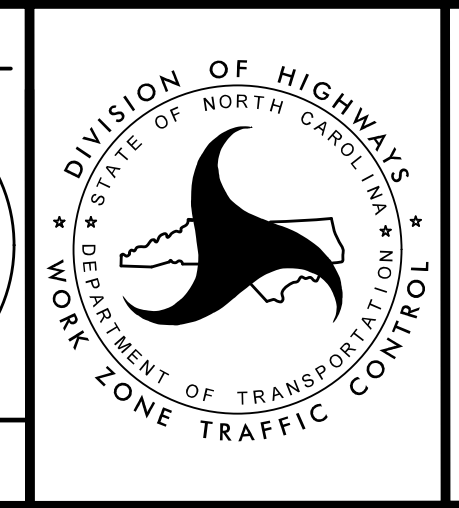

TRANSPORTATION
 MANAGEMENT PLAN
 PHASE IB
 DETAIL
 STEP 13.2 & 13.3

DOCUMENT NOT CONSIDERED FINAL
 UNLESS ALL SIGNATURES COMPLETED