

*2 WEEK ADVANCED NOTICE MESSAGE

MESSAGE NO. 1	MESSAGE NO. 2
REGENCY CROSSING CLOSED	STARTING DATE XX/XX/XX

CHANGEABLE MESSAGE SIGN

MESSAGE NO. 1	MESSAGE NO. 2
REGENCY CROSSING CLOSED	USE ST JAMES DRIVE

CHANGEABLE MESSAGE SIGN

USE RECOMMENDED MESSAGE OR MESSAGE DETERMINED BY THE ENGINEER


NOTE: DRAINAGE INFO SHOWN IS ONLY FOR CONTRACTOR CONSIDERATION. CONTRACTOR SHOULD VERIFY THAT PONDING OF WATER WILL NOT OCCUR IN THE TRAVEL LANES.

4:56:32 PM
\\TCFV\5021\TC\pld\3e.dgn
\$\$\$\$\$USERNAME\$\$\$\$\$

HNTB HNTB NORTH CAROLINA, P.C.
343 E. Six Forks Road, Suite 200
Raleigh, North Carolina 27609
NC License No: C-1554

APPROVED: *Helen Shyu*
DATE: 11/10/2021
SEAL

 DOCUMENT NOT CONSIDERED FINAL
UNLESS ALL SIGNATURES COMPLETED

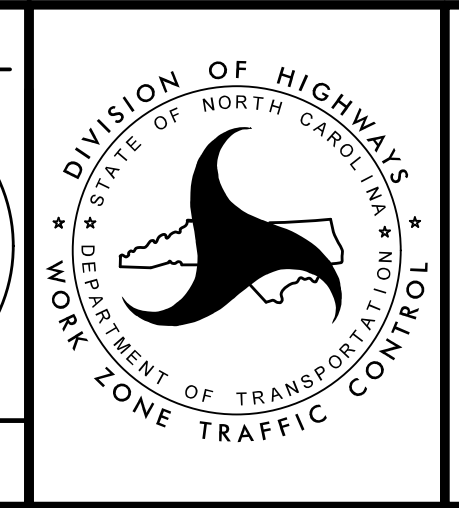

TRANSPORTATION
MANAGEMENT PLAN

PHASE IB
STEP 13.6
DETAIL