


PROJ. REFERENCE NO.	SHEET NO.
R-5021	TMP-77

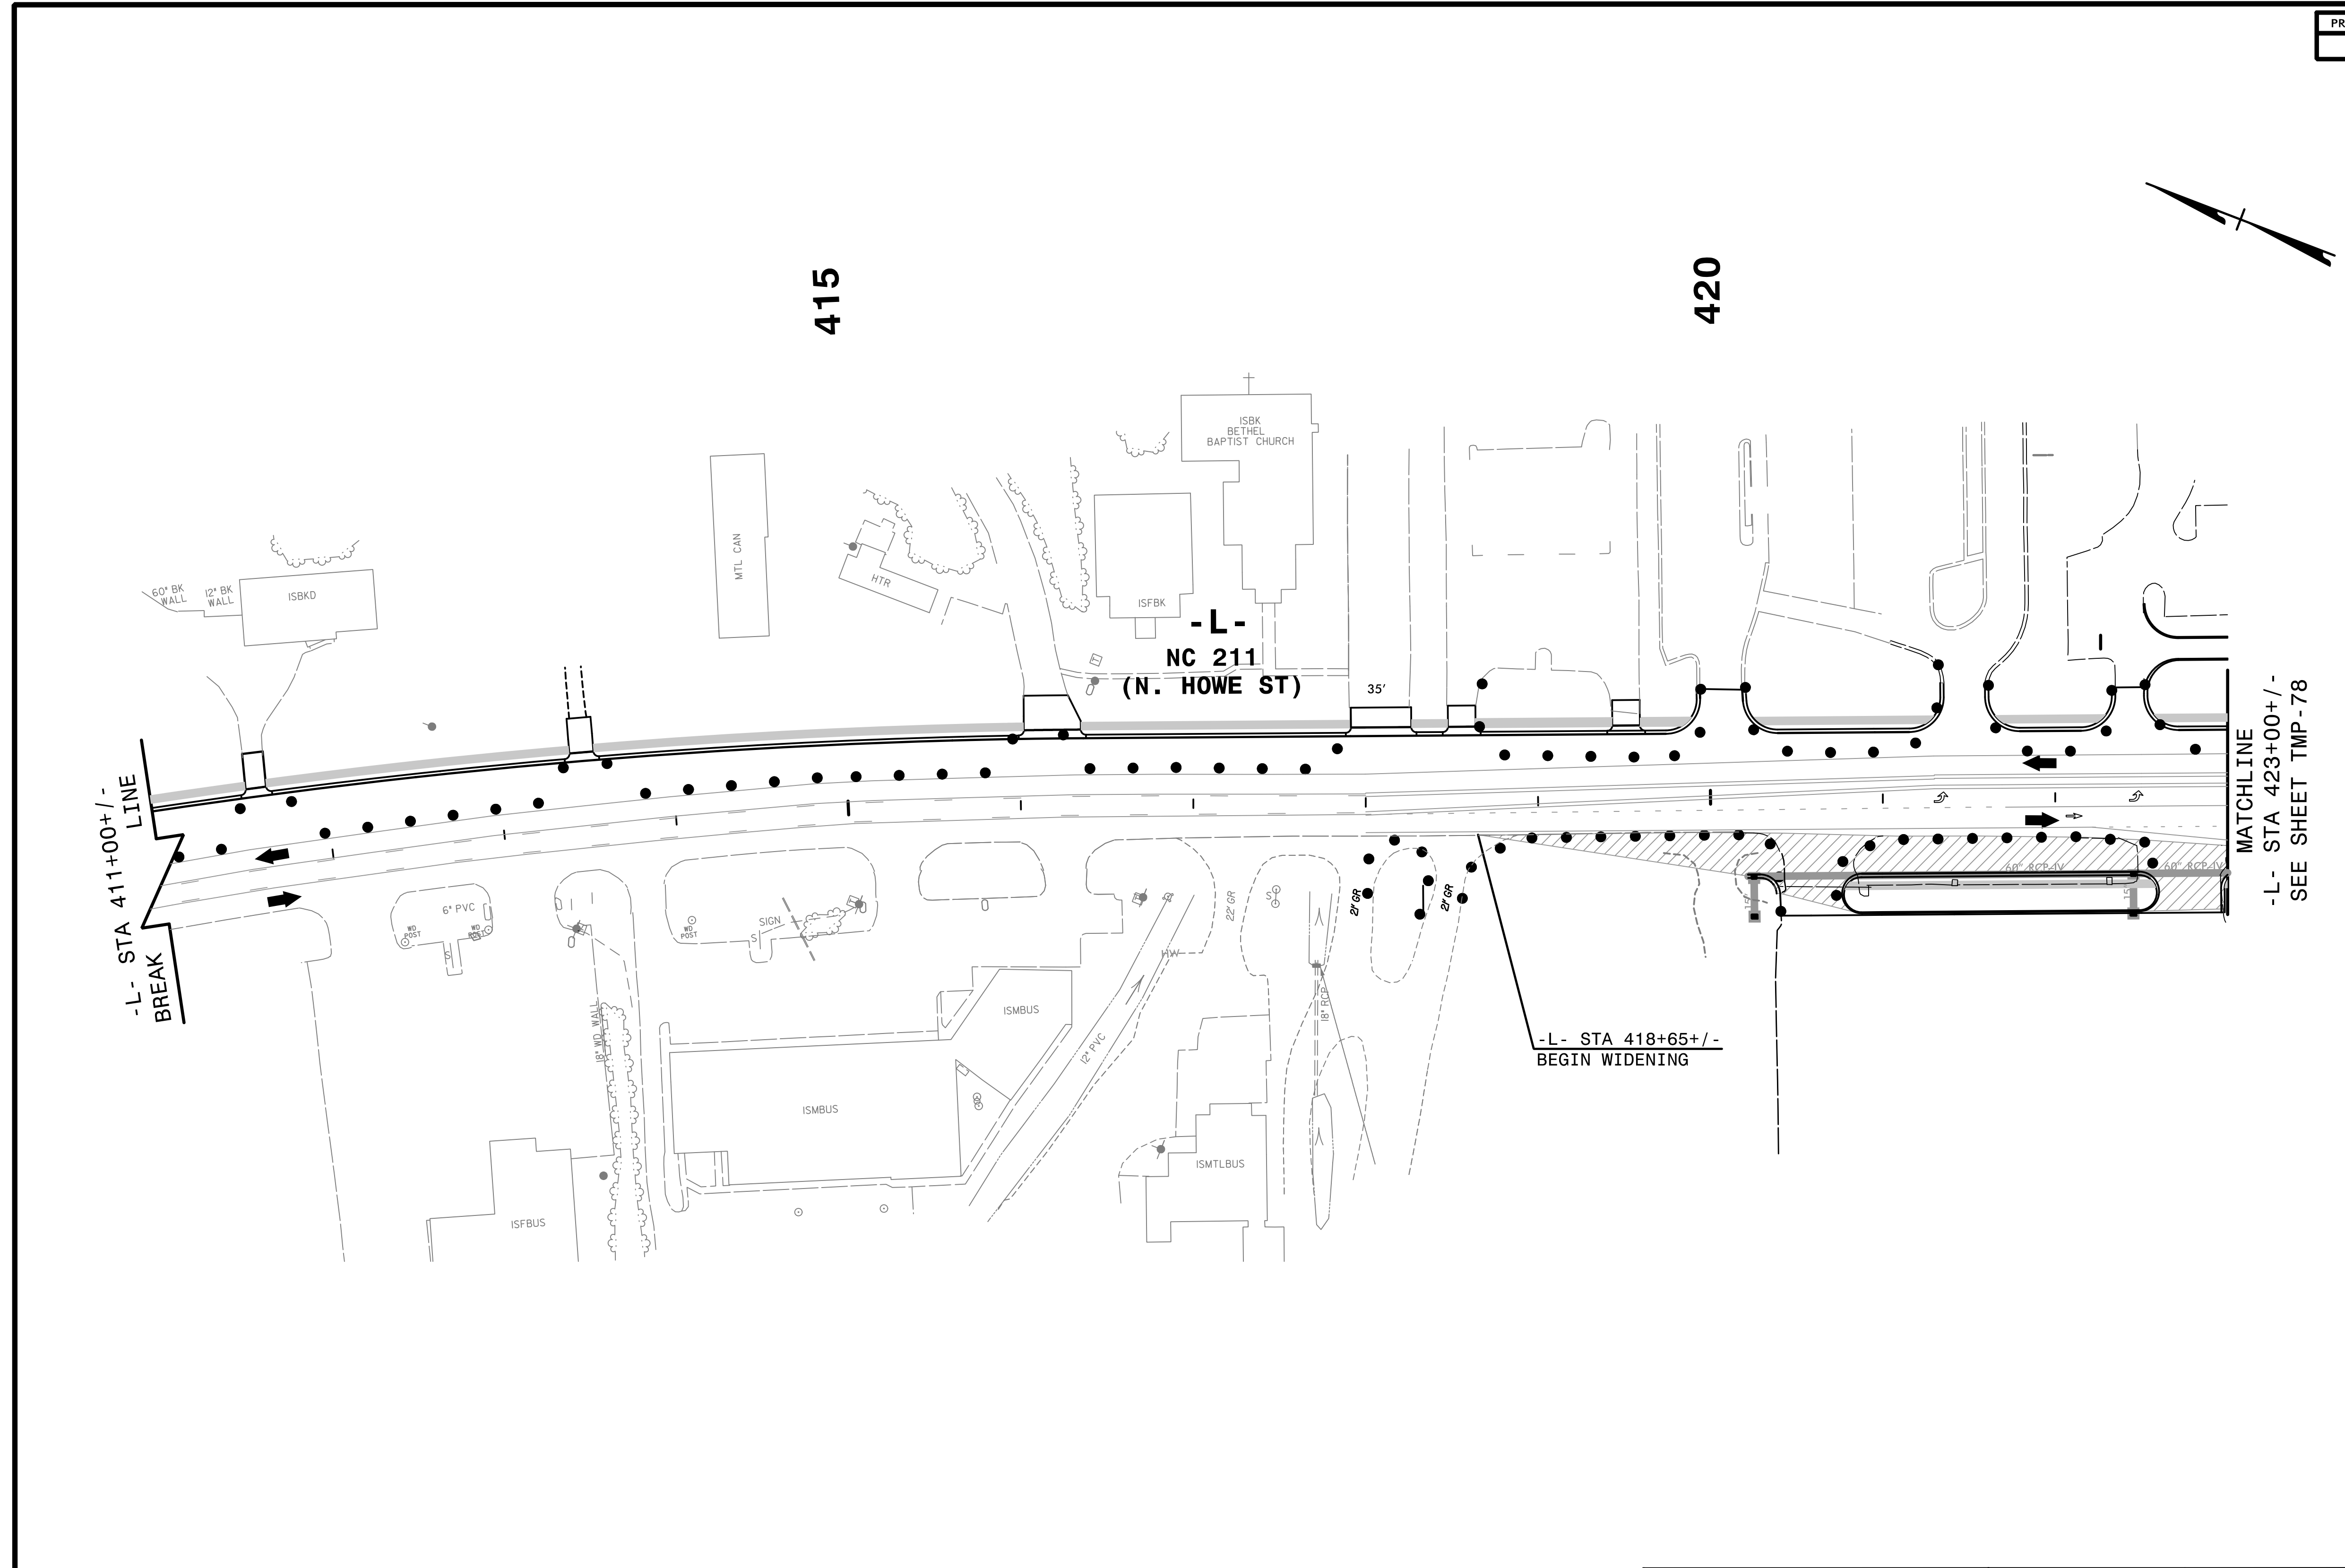

-L- STA 411+00+/-
LINE
BREAK

-L-
NC 211
(N. HOWE ST)

-L- STA 418+65+/-
BEGIN WIDENING

MATCHLINE
-L- STA 423+00+/-
SEE SHEET TMP-78


4:56:47 PM
...\\TCF\15021\1021\1021e.dgn
\$\$\$\$\$USERNAME\$\$\$\$\$

HNTB HNTB NORTH CAROLINA, P.C.
343 E. Six Forks Road, Suite 200
Raleigh, North Carolina 27609
NC License No: C-1554

APPROVED: *Helen Shyu*
DATE: 11/10/2021

SEAL

DOCUMENT NOT CONSIDERED FINAL
UNLESS ALL SIGNATURES COMPLETED

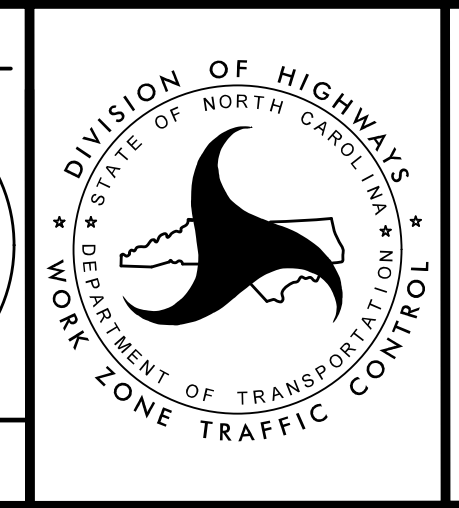

TRANSPORTATION
MANAGEMENT PLAN

PHASE IB
STEPS 16.5 & 16.6
DETAIL