


REMOVE CONFLICTING PAVEMENT MARKING.

4:56:51 PM
 \\TCF\...5021\...pl\d26e.dgn
 \$\$\$USERNAME\$\$\$

HNTB HNTB NORTH CAROLINA, P.C.
 343 E. Six Forks Road, Suite 200
 Raleigh, North Carolina 27609
 NC License No: C-1554

APPROVED: *Helen Shyu*
 DATE: 11/10/2021
 SEAL
 PROFESSIONAL ENGINEER
 HELLEN SHYU
 042517

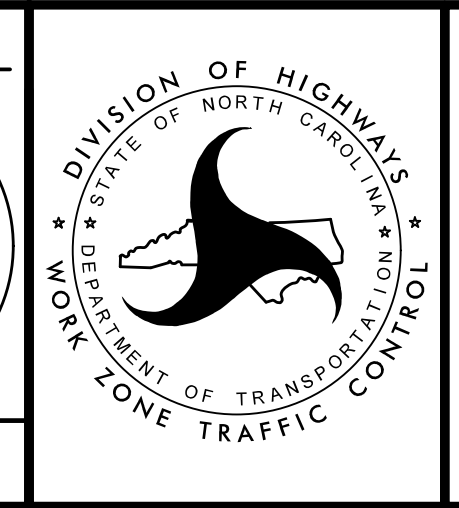

TRANSPORTATION
 MANAGEMENT PLAN
 PHASE IB
 STEPS 16.5 & 16.6
 DETAIL