
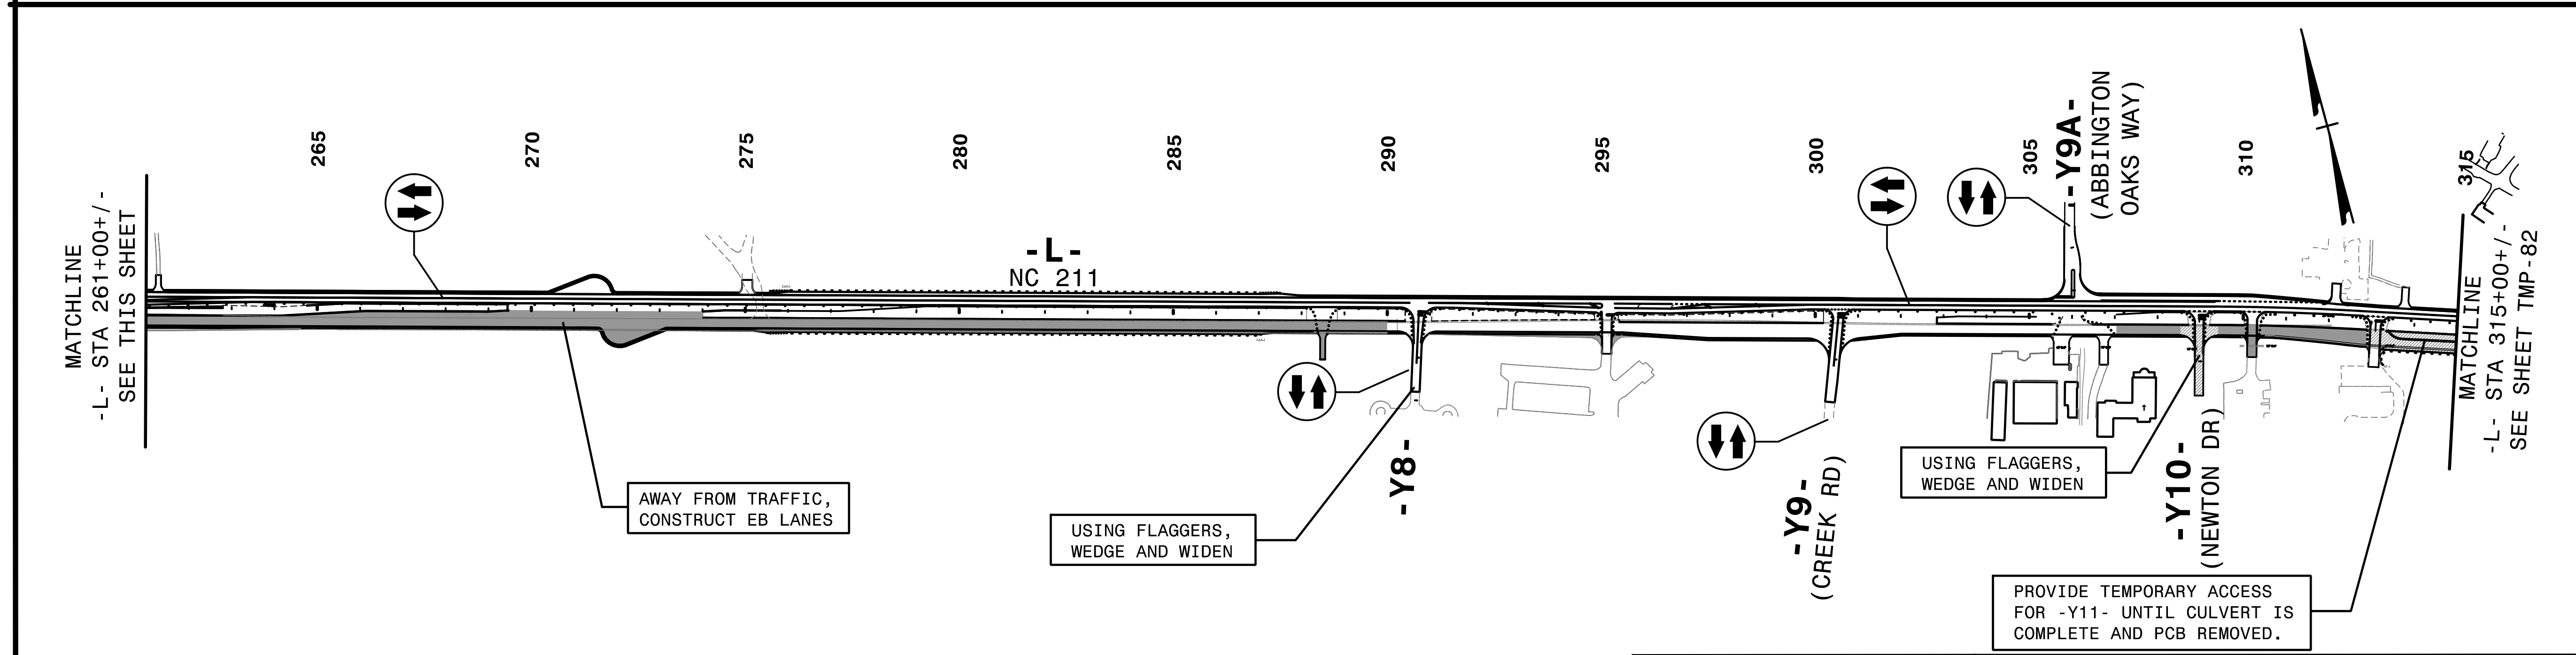



PROJ. REFERENCE NO.	SHEET NO.
R-5021	TMP-81

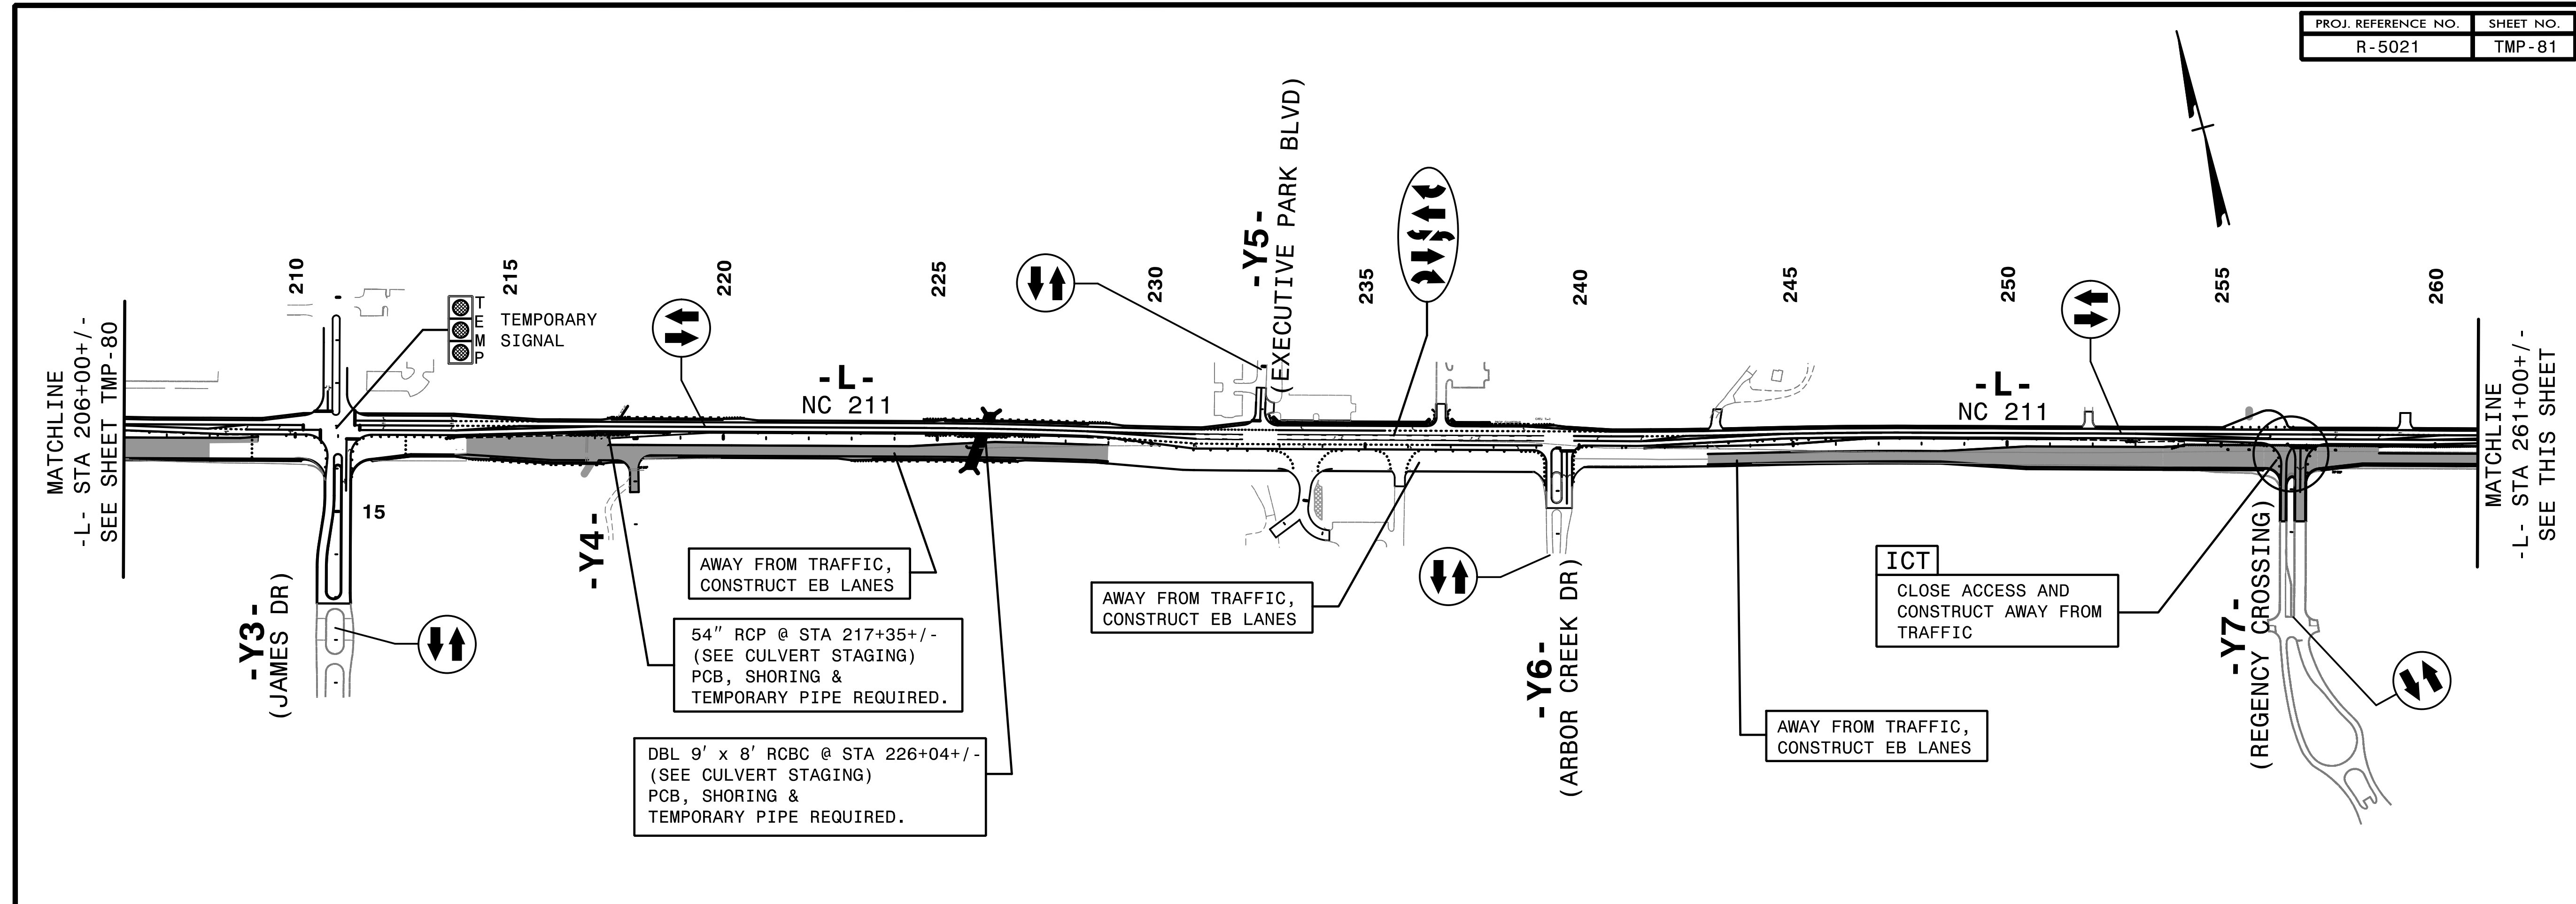

4:31:55 PM
 \\TCF\15021\10_P2_0\vs.dgn
 \$\$\$USERNAME\$\$\$

HNTB
 HNTB NORTH CAROLINA, P.C.
 343 E. Six Forks Road, Suite 200
 Raleigh, North Carolina 27609
 NC License No: C-1554

APPROVED: *Helen Shyu*
 DATE: 9/9/2021
 SEAL
 DOCUMENT NOT CONSIDERED FINAL
 UNLESS ALL SIGNATURES COMPLETED

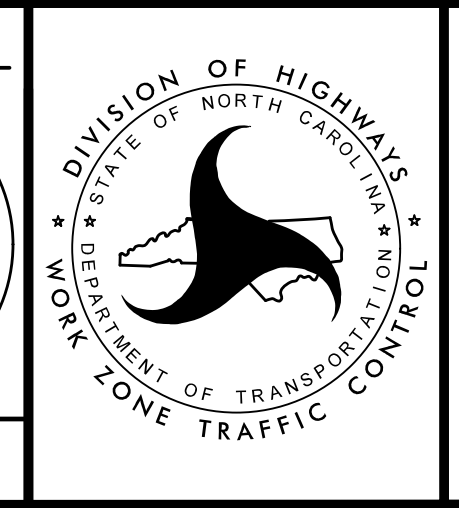

**TRANSPORTATION
 MANAGEMENT PLAN**
**PHASE II
 OVERVIEW**