
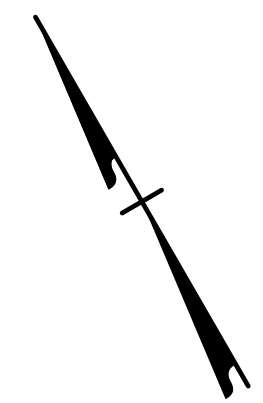


PROJ. REFERENCE NO.	SHEET NO.
R-5021	TMP-83

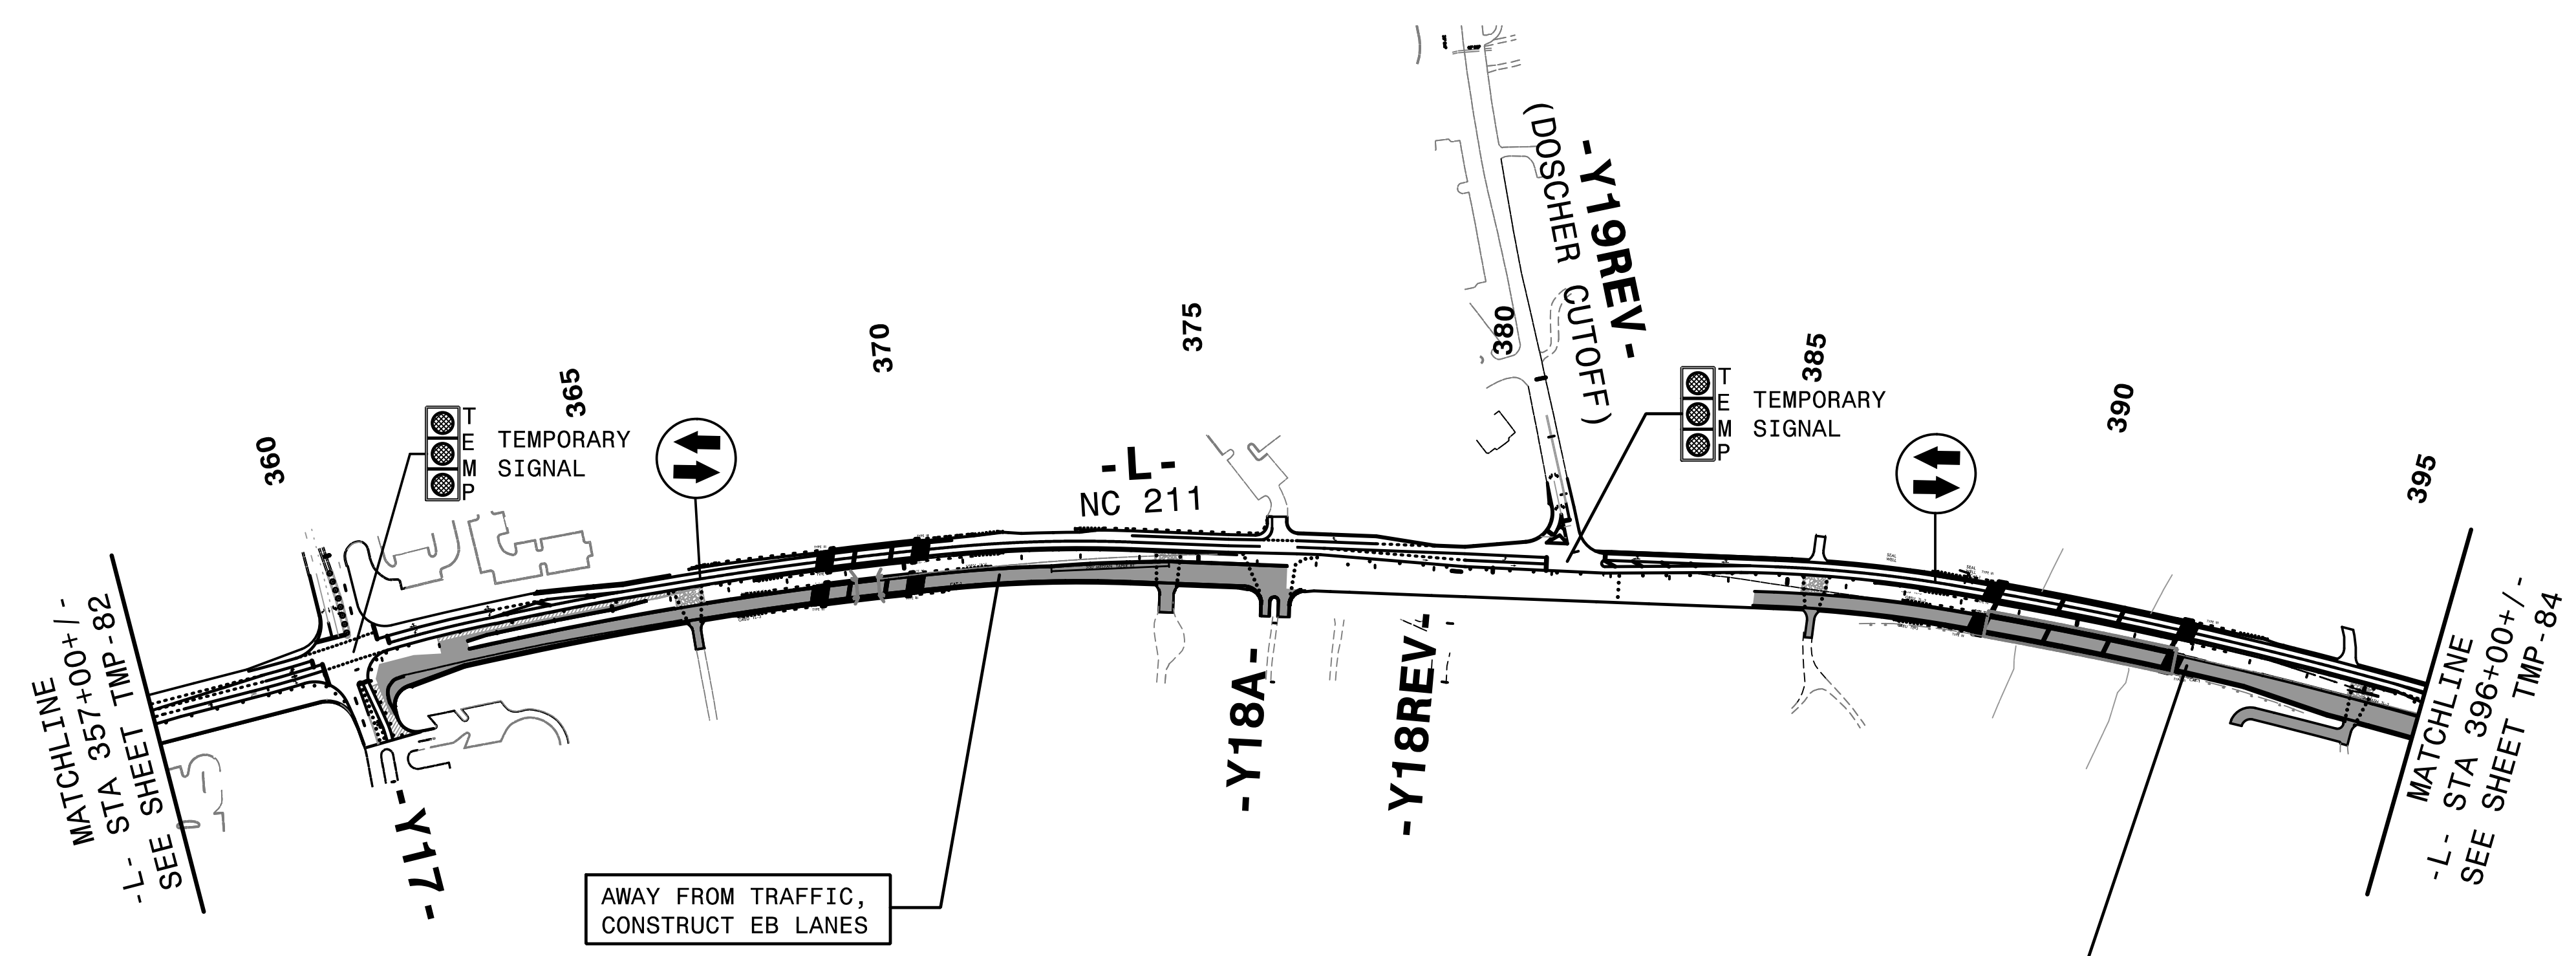


11:49:23 AM
 I:\TCR\15021\1c_P2_0\vs.dgn
 \$\$\$USERNAME\$\$\$

HNTB
 HNTB NORTH CAROLINA, P.C.
 343 E. Six Forks Road, Suite 200
 Raleigh, North Carolina 27609
 NC License No: C-1554

APPROVED: *Helen Shyu*
 DATE: 9/9/2021

SEAL

DOCUMENT NOT CONSIDERED FINAL
 UNLESS ALL SIGNATURES COMPLETED

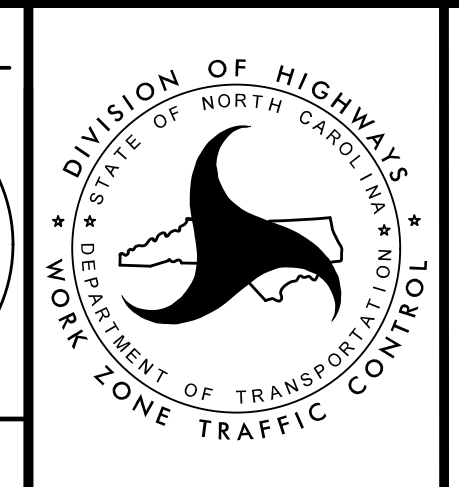

TRANSPORTATION
 MANAGEMENT PLAN

PHASE II
 OVERVIEW