




| | |
|---------------------|-----------|
| PROJ. REFERENCE NO. | SHEET NO. |
| R-5021 | TMP-86 |

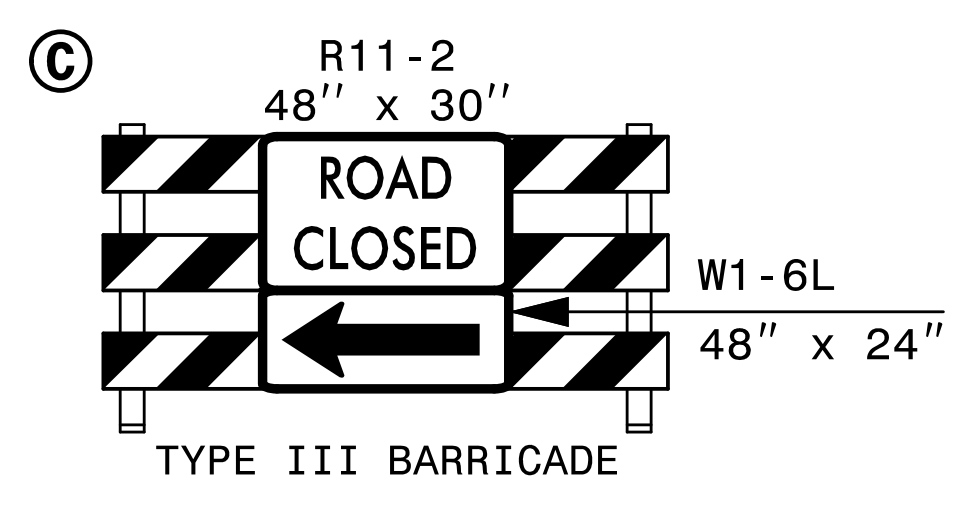

45

50

55

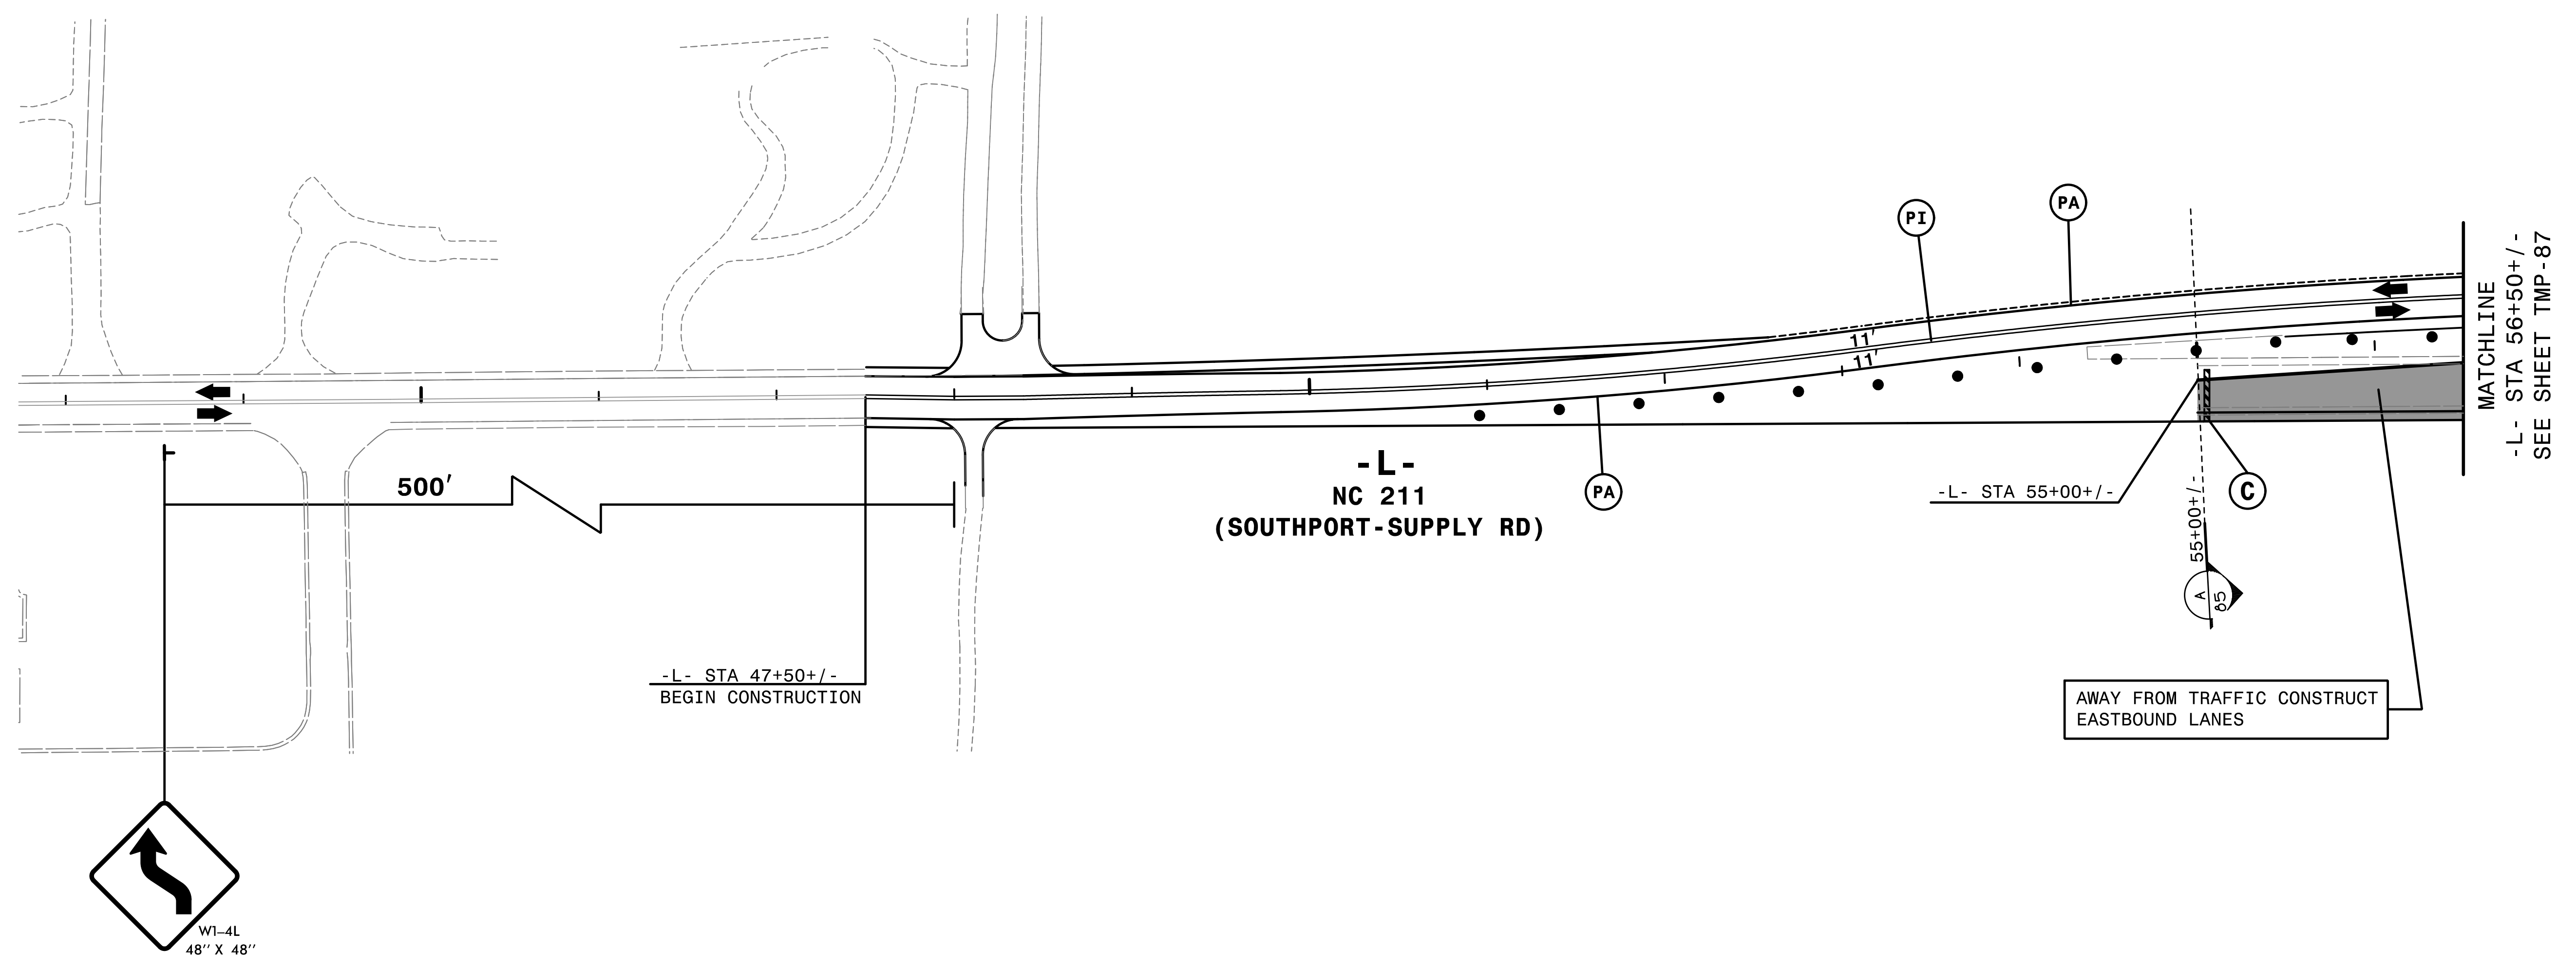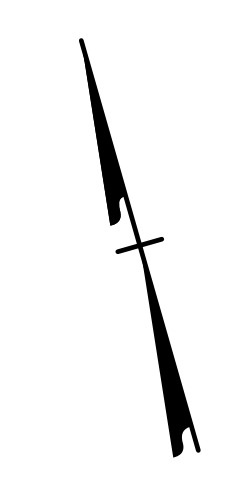

REMOVE CONFLICTING PAVEMENT MARKING.


2/6/2019
HNTB

HNTB HNTB NORTH CAROLINA, P.C.
 343 E. Six Forks Road, Suite 200
 Raleigh, North Carolina 27609
 NC License No: C-1554

APPROVED: *Helen Skyy*
OF 1987SAPPLICABLE

DATE: 2/6/2019

SEAL

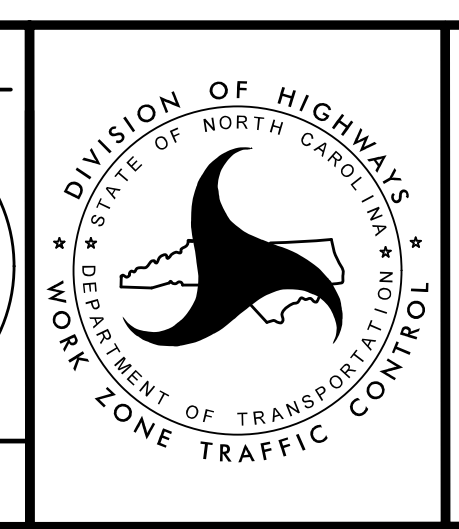

TRANSPORTATION
 MANAGEMENT PLAN

PHASE II
 DETAIL

DOCUMENT NOT CONSIDERED FINAL
UNLESS ALL SIGNATURES COMPLETED