



PROJ. REFERENCE NO.	SHEET NO.
R-5021	TMP-92


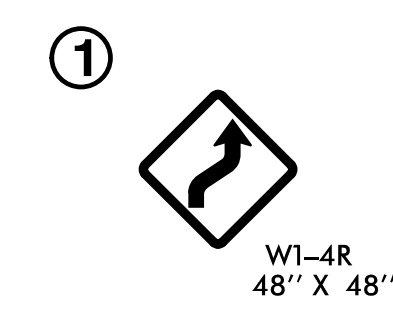


220

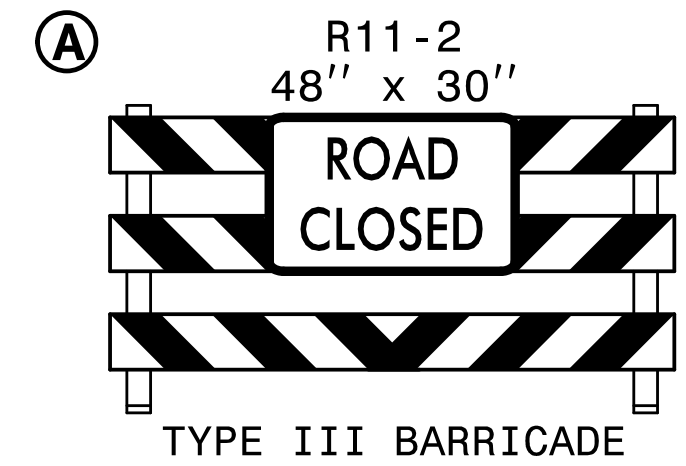

225

230

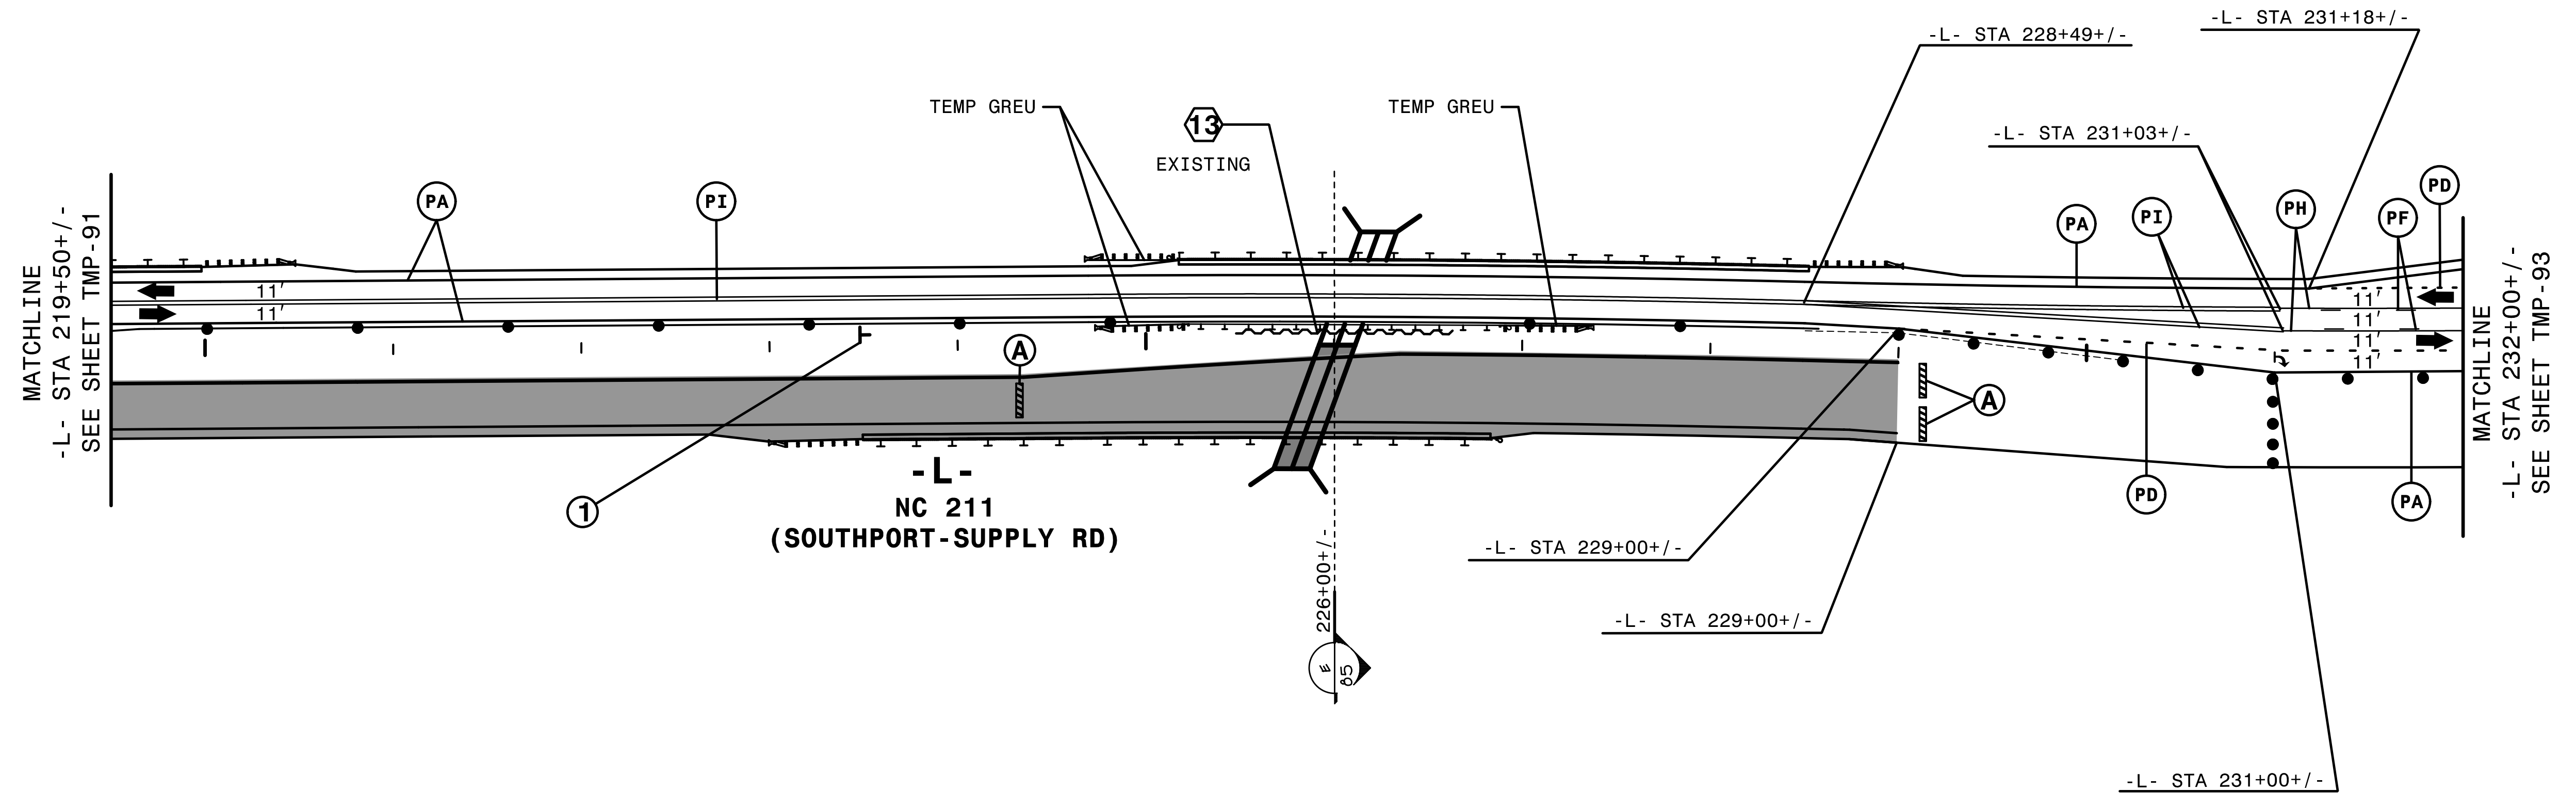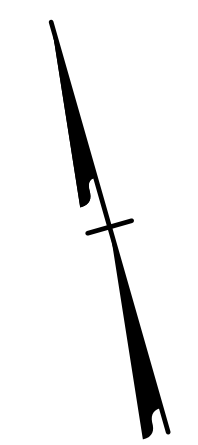


2/6/2019
 HNTB

REMOVE CONFLICTING PAVEMENT MARKING.

HNTB
 HNTB NORTH CAROLINA, P.C.
 343 E. Six Forks Road, Suite 200
 Raleigh, North Carolina 27609
 NC License No: C-1554

APPROVED: *Helen Skyy*
 DATE: 2/6/2019
 SEAL
 PROFESSIONAL ENGINEER
 HELEN SKYY
 042517

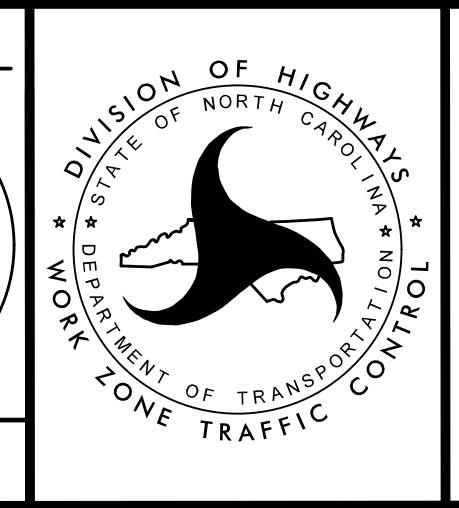

TRANSPORTATION
 MANAGEMENT PLAN

 PHASE II
 DETAIL

DOCUMENT NOT CONSIDERED FINAL
 UNLESS ALL SIGNATURES COMPLETED