

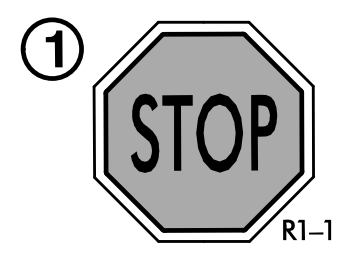
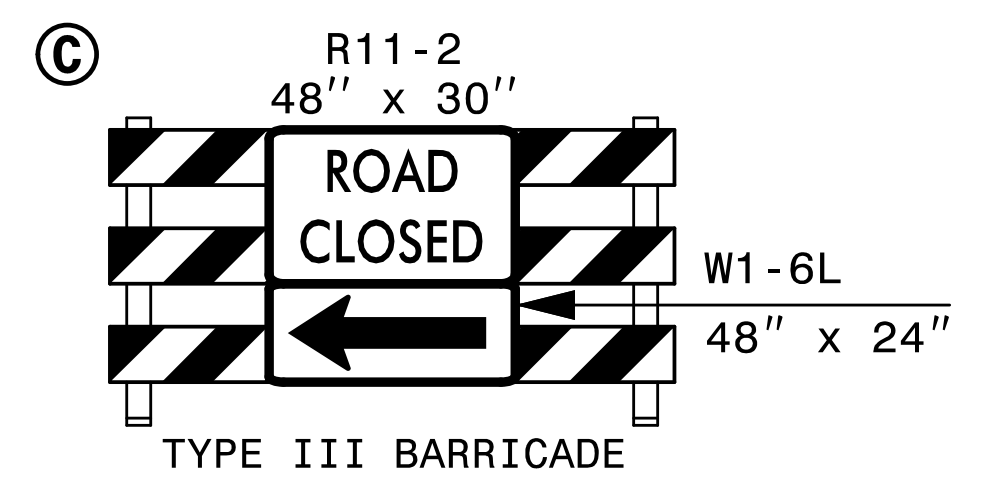
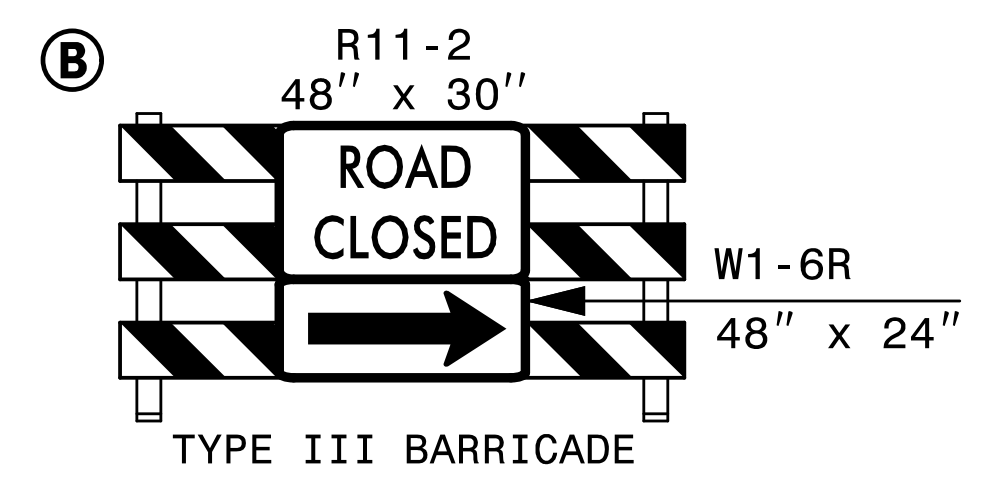
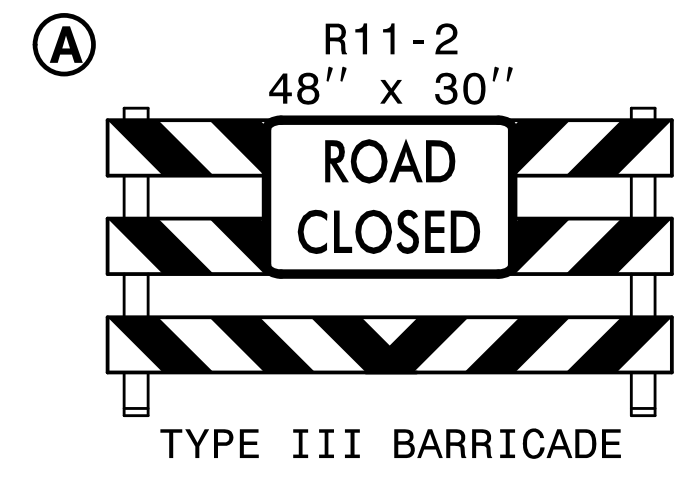


PROJ. REFERENCE NO.	SHEET NO.
R-5021	TMP-94

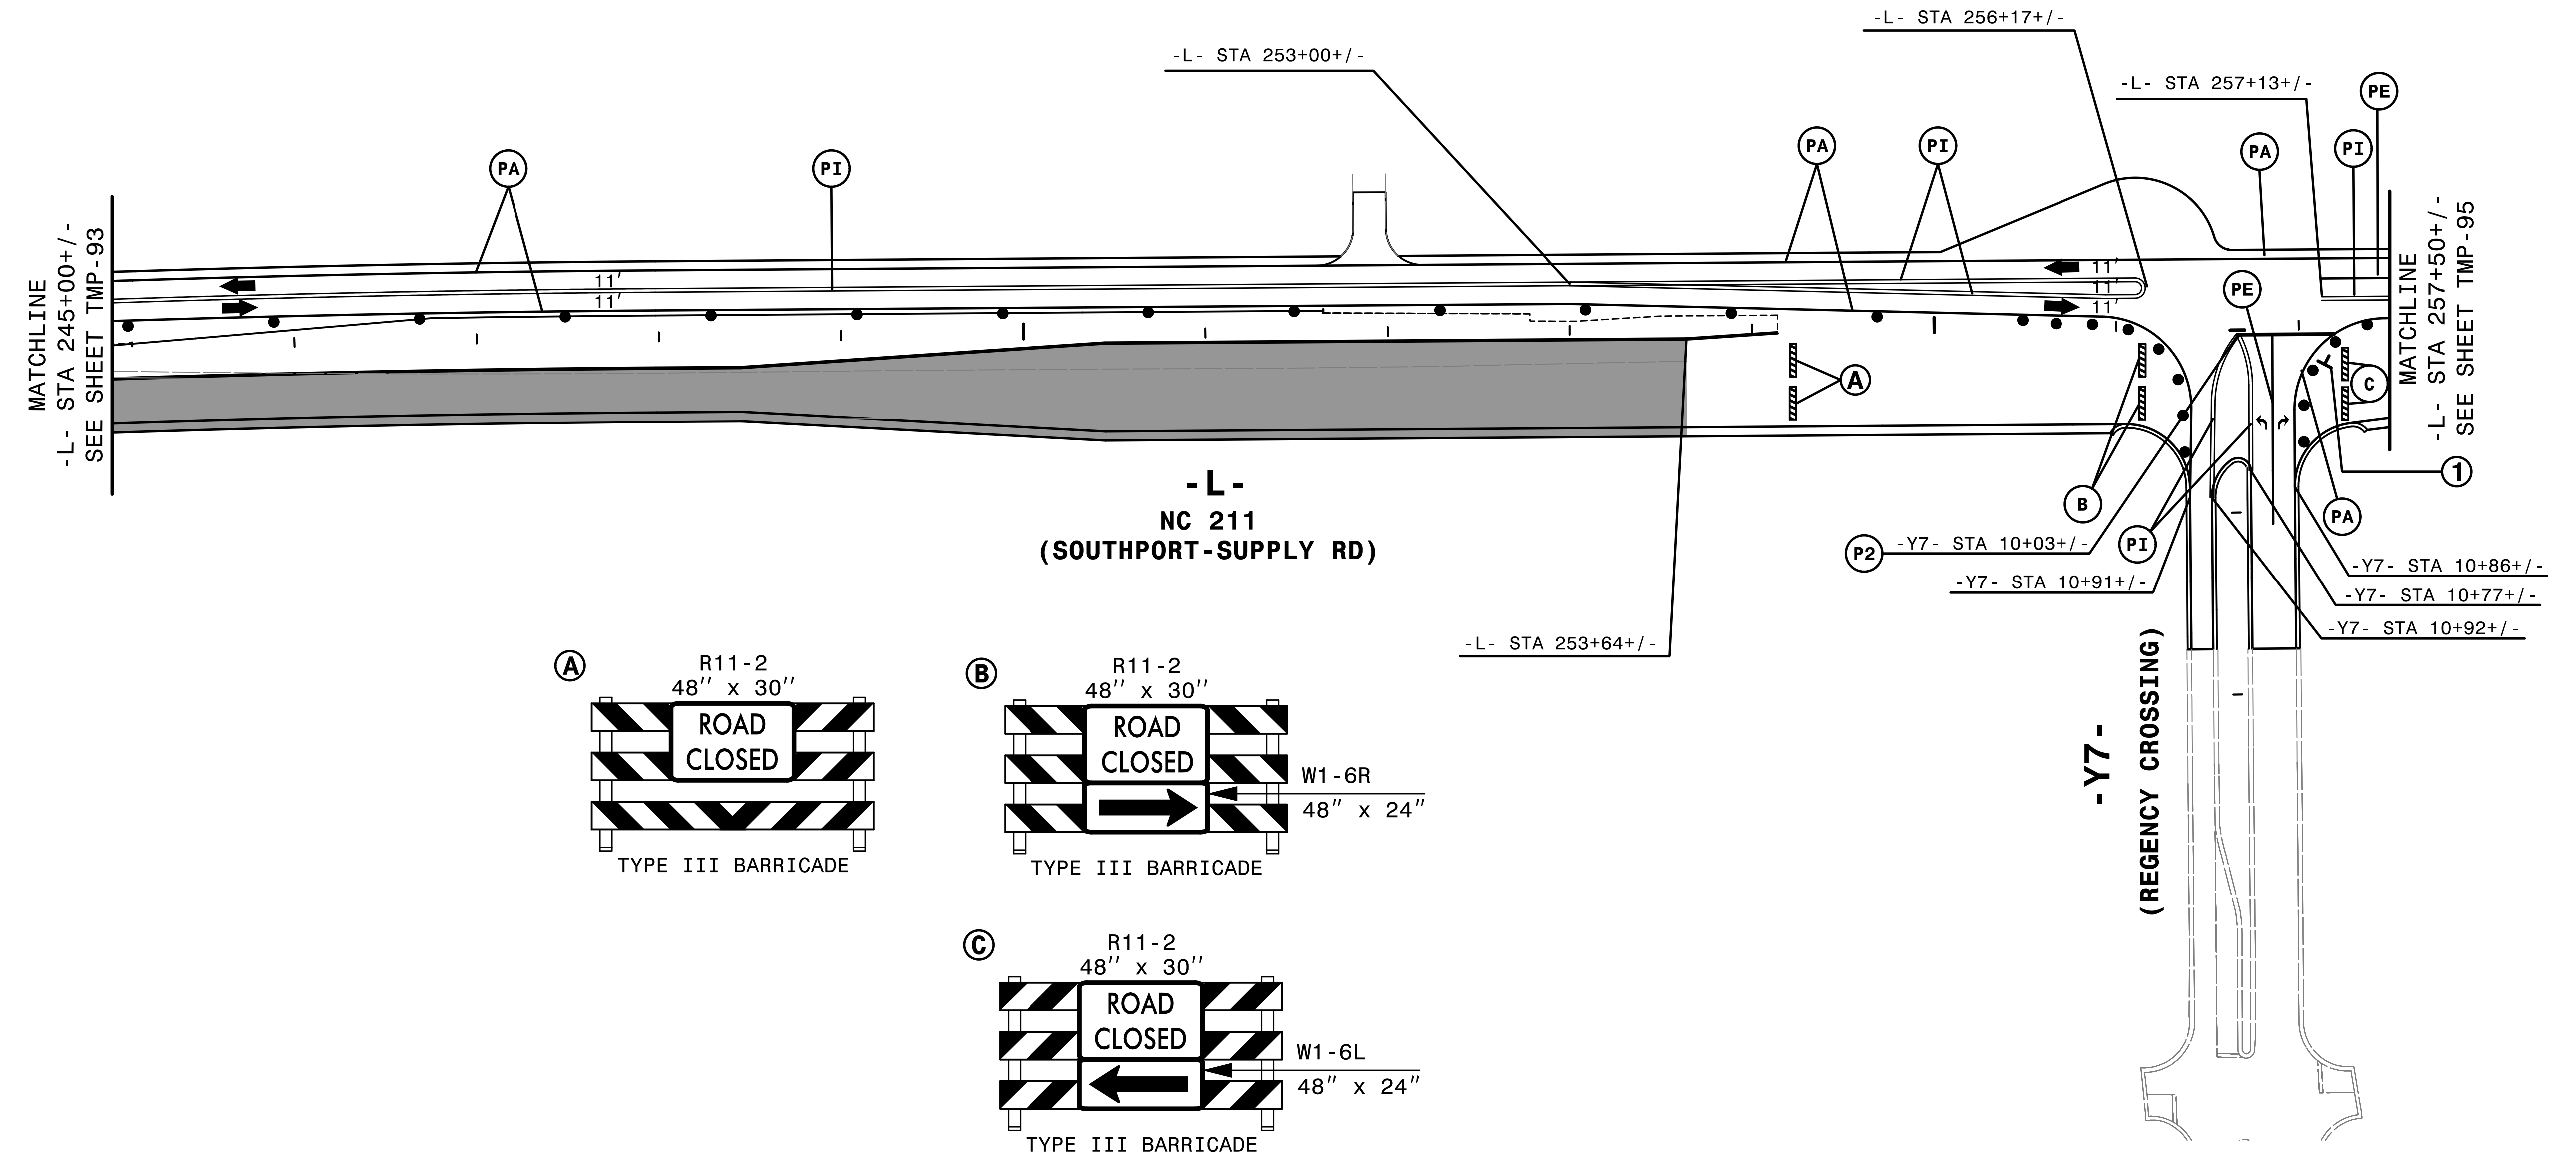

250

255

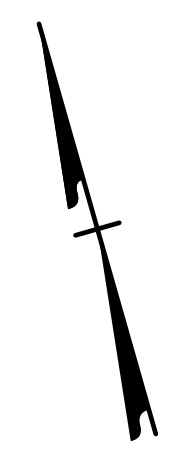

REMOVE CONFLICTING PAVEMENT MARKING.

2/6/2019
C:\CP\5021\Tc_p2.dwg
HNTB

HNTB HNTB NORTH CAROLINA, P.C.
343 E. Six Forks Road, Suite 200
Raleigh, North Carolina 27609
NC License No: C-1554

APPROVED: *Helen Skyy*
DATE: 2/6/2019

SEAL

DOCUMENT NOT CONSIDERED FINAL
UNLESS ALL SIGNATURES COMPLETED

TRANSPORTATION
MANAGEMENT PLAN

PHASE II
DETAIL