



| | |
|---------------------|-----------|
| PROJ. REFERENCE NO. | SHEET NO. |
| R-5021 | TMP-99 |

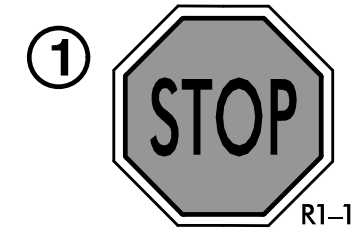

(AC) 45' SHOP CURVED TEMPORARY GUARDRAIL WITH B-77 ANCHOR TO PCB AND TEMP AT-1

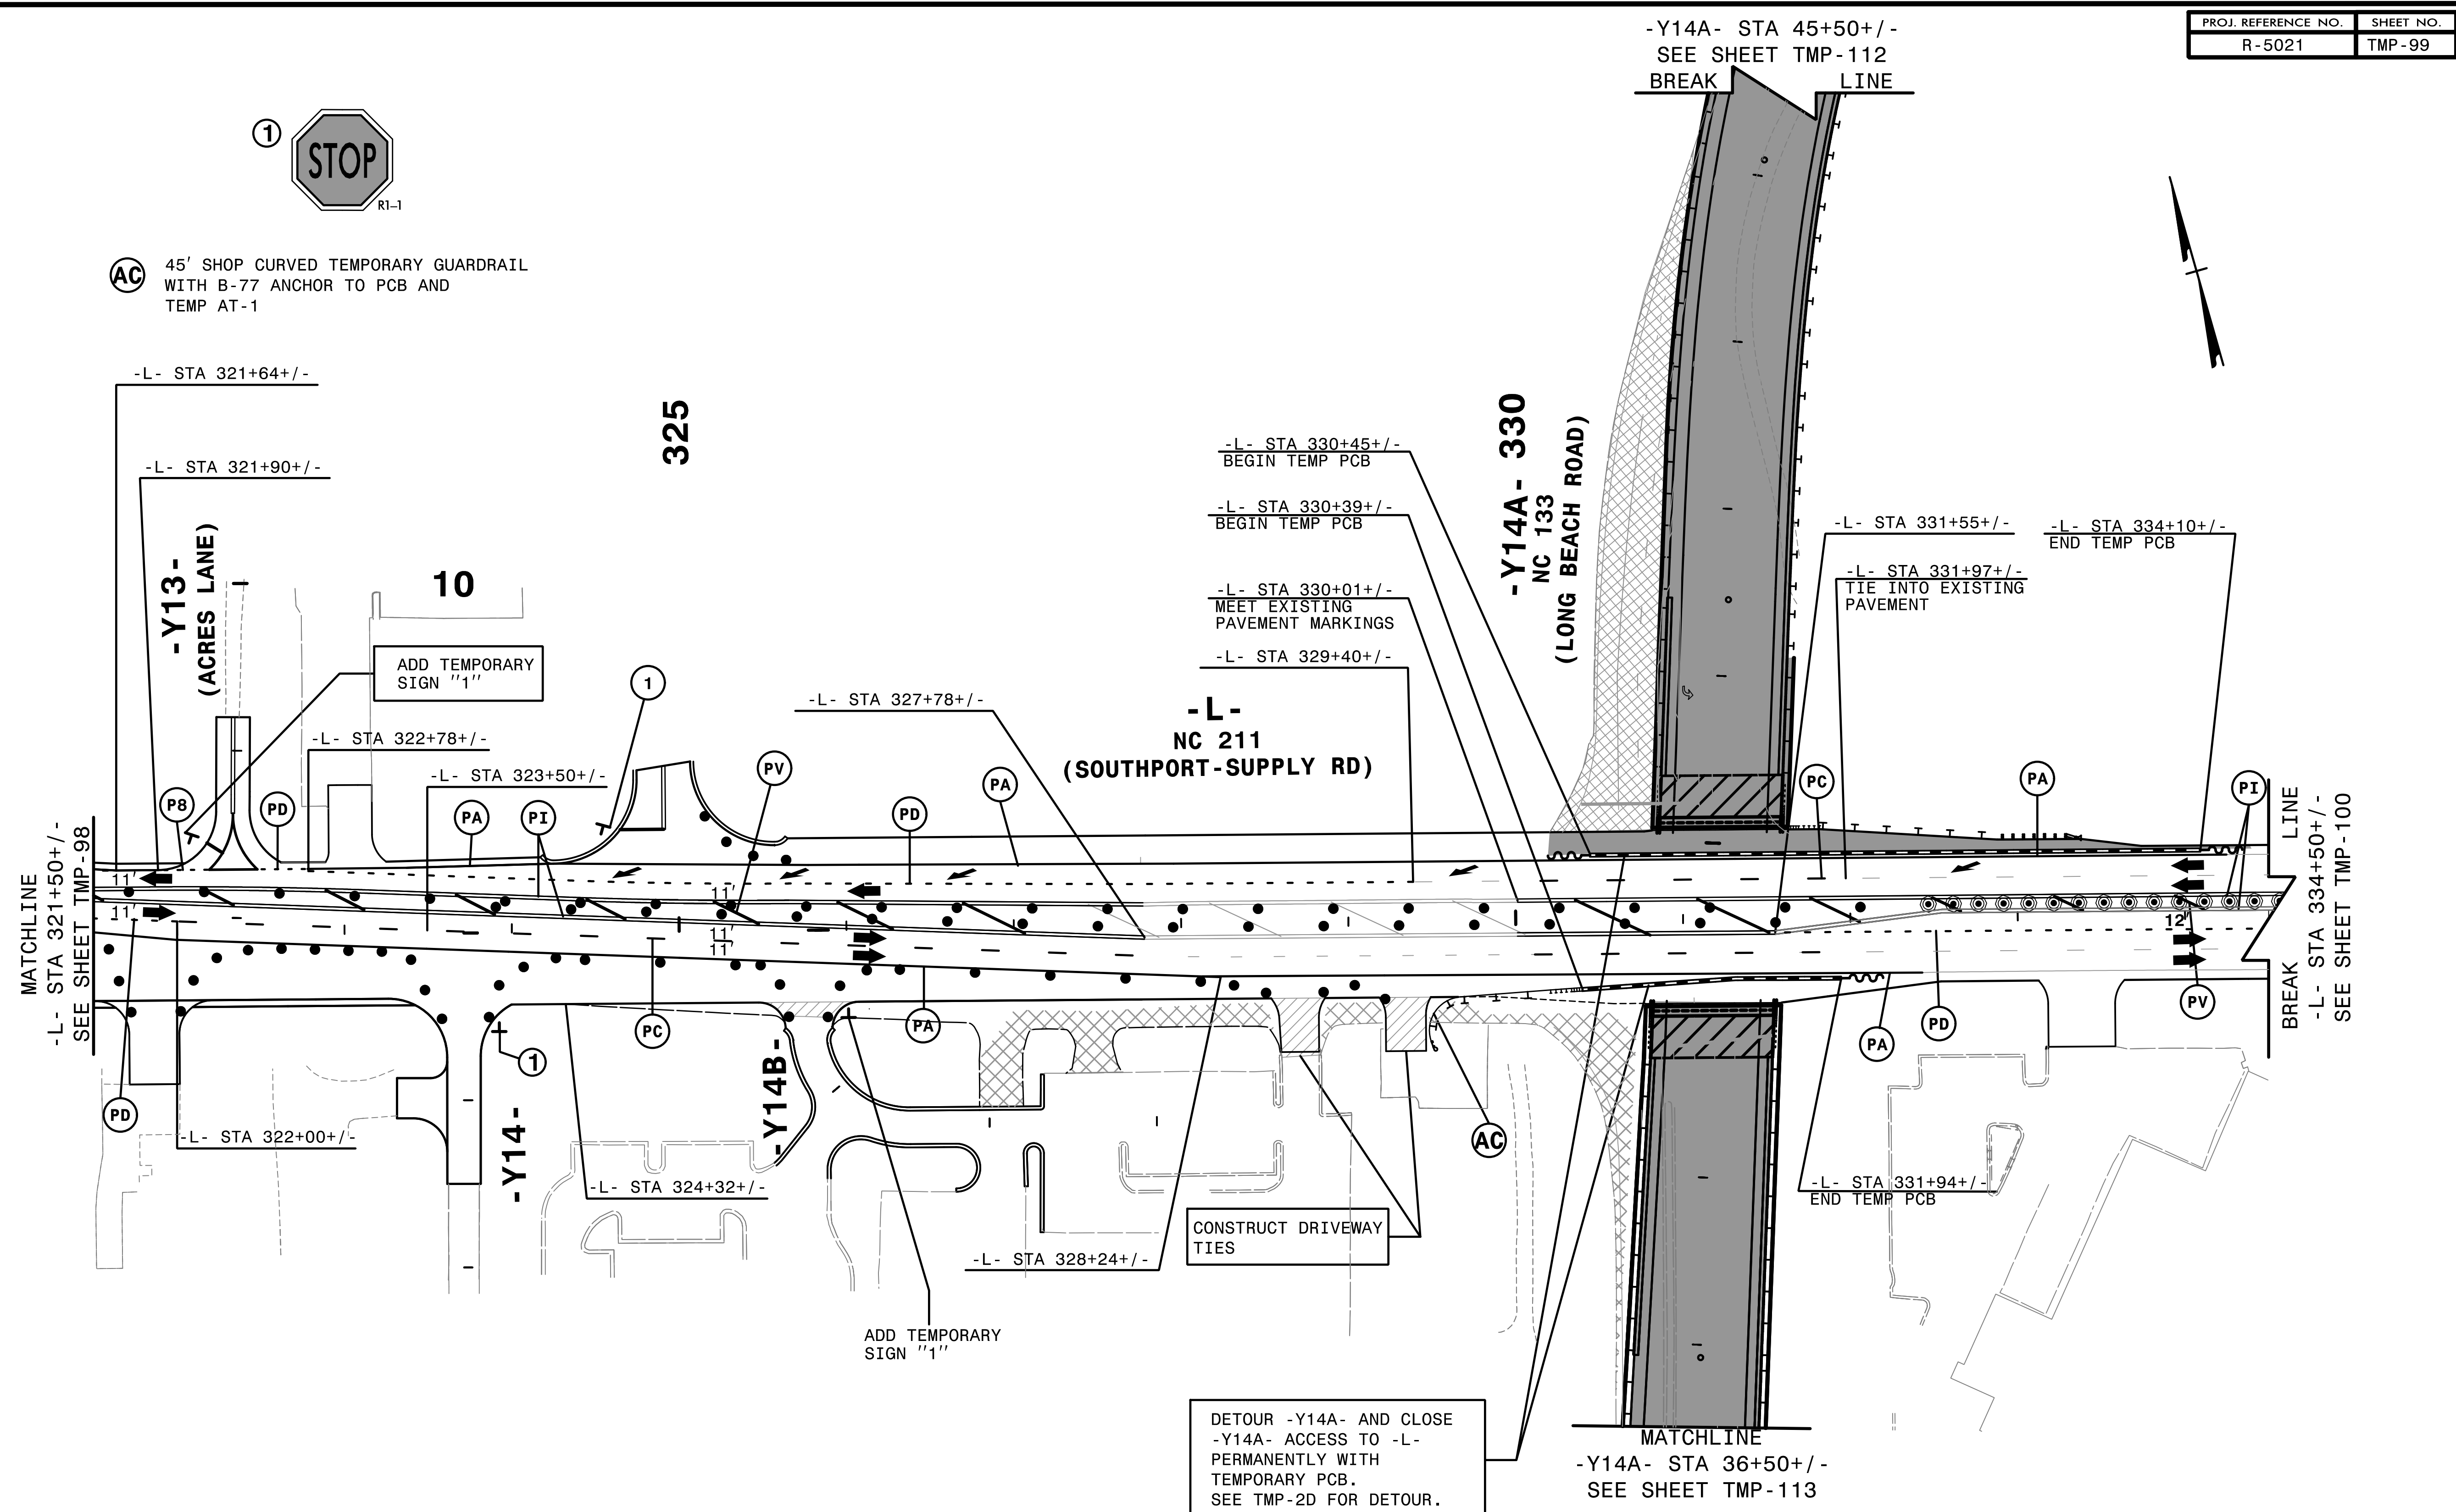

4:54:44 PM
 \\TCN\F5021\TC_P2.dwg
 \$\$\$USERNAME\$\$\$


DETOUR -Y14A- AND CLOSE -Y14A- ACCESS TO -L- PERMANENTLY WITH TEMPORARY PCB. SEE TMP-2D FOR DETOUR.

HNTB HNTB NORTH CAROLINA, P.C.
 343 E. Six Forks Road, Suite 200
 Raleigh, North Carolina 27609
 NC License No: C-1554

APPROVED: *Helen Shyu*
 DATE: 9/9/2021

SEAL

DOCUMENT NOT CONSIDERED FINAL UNLESS ALL SIGNATURES COMPLETED

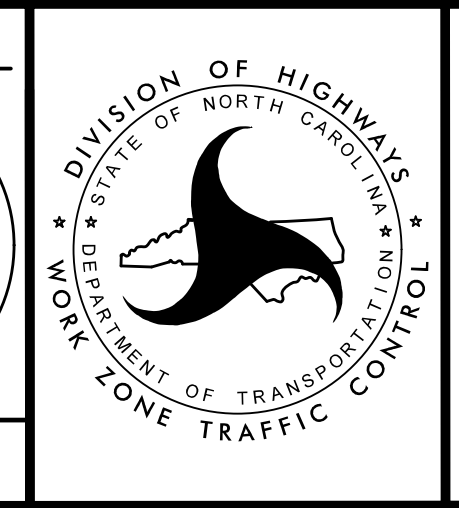

TRANSPORTATION MANAGEMENT PLAN

PHASE II DETAIL