


PROJ. REFERENCE NO.	SHEET NO.
R-5021	TMP-100

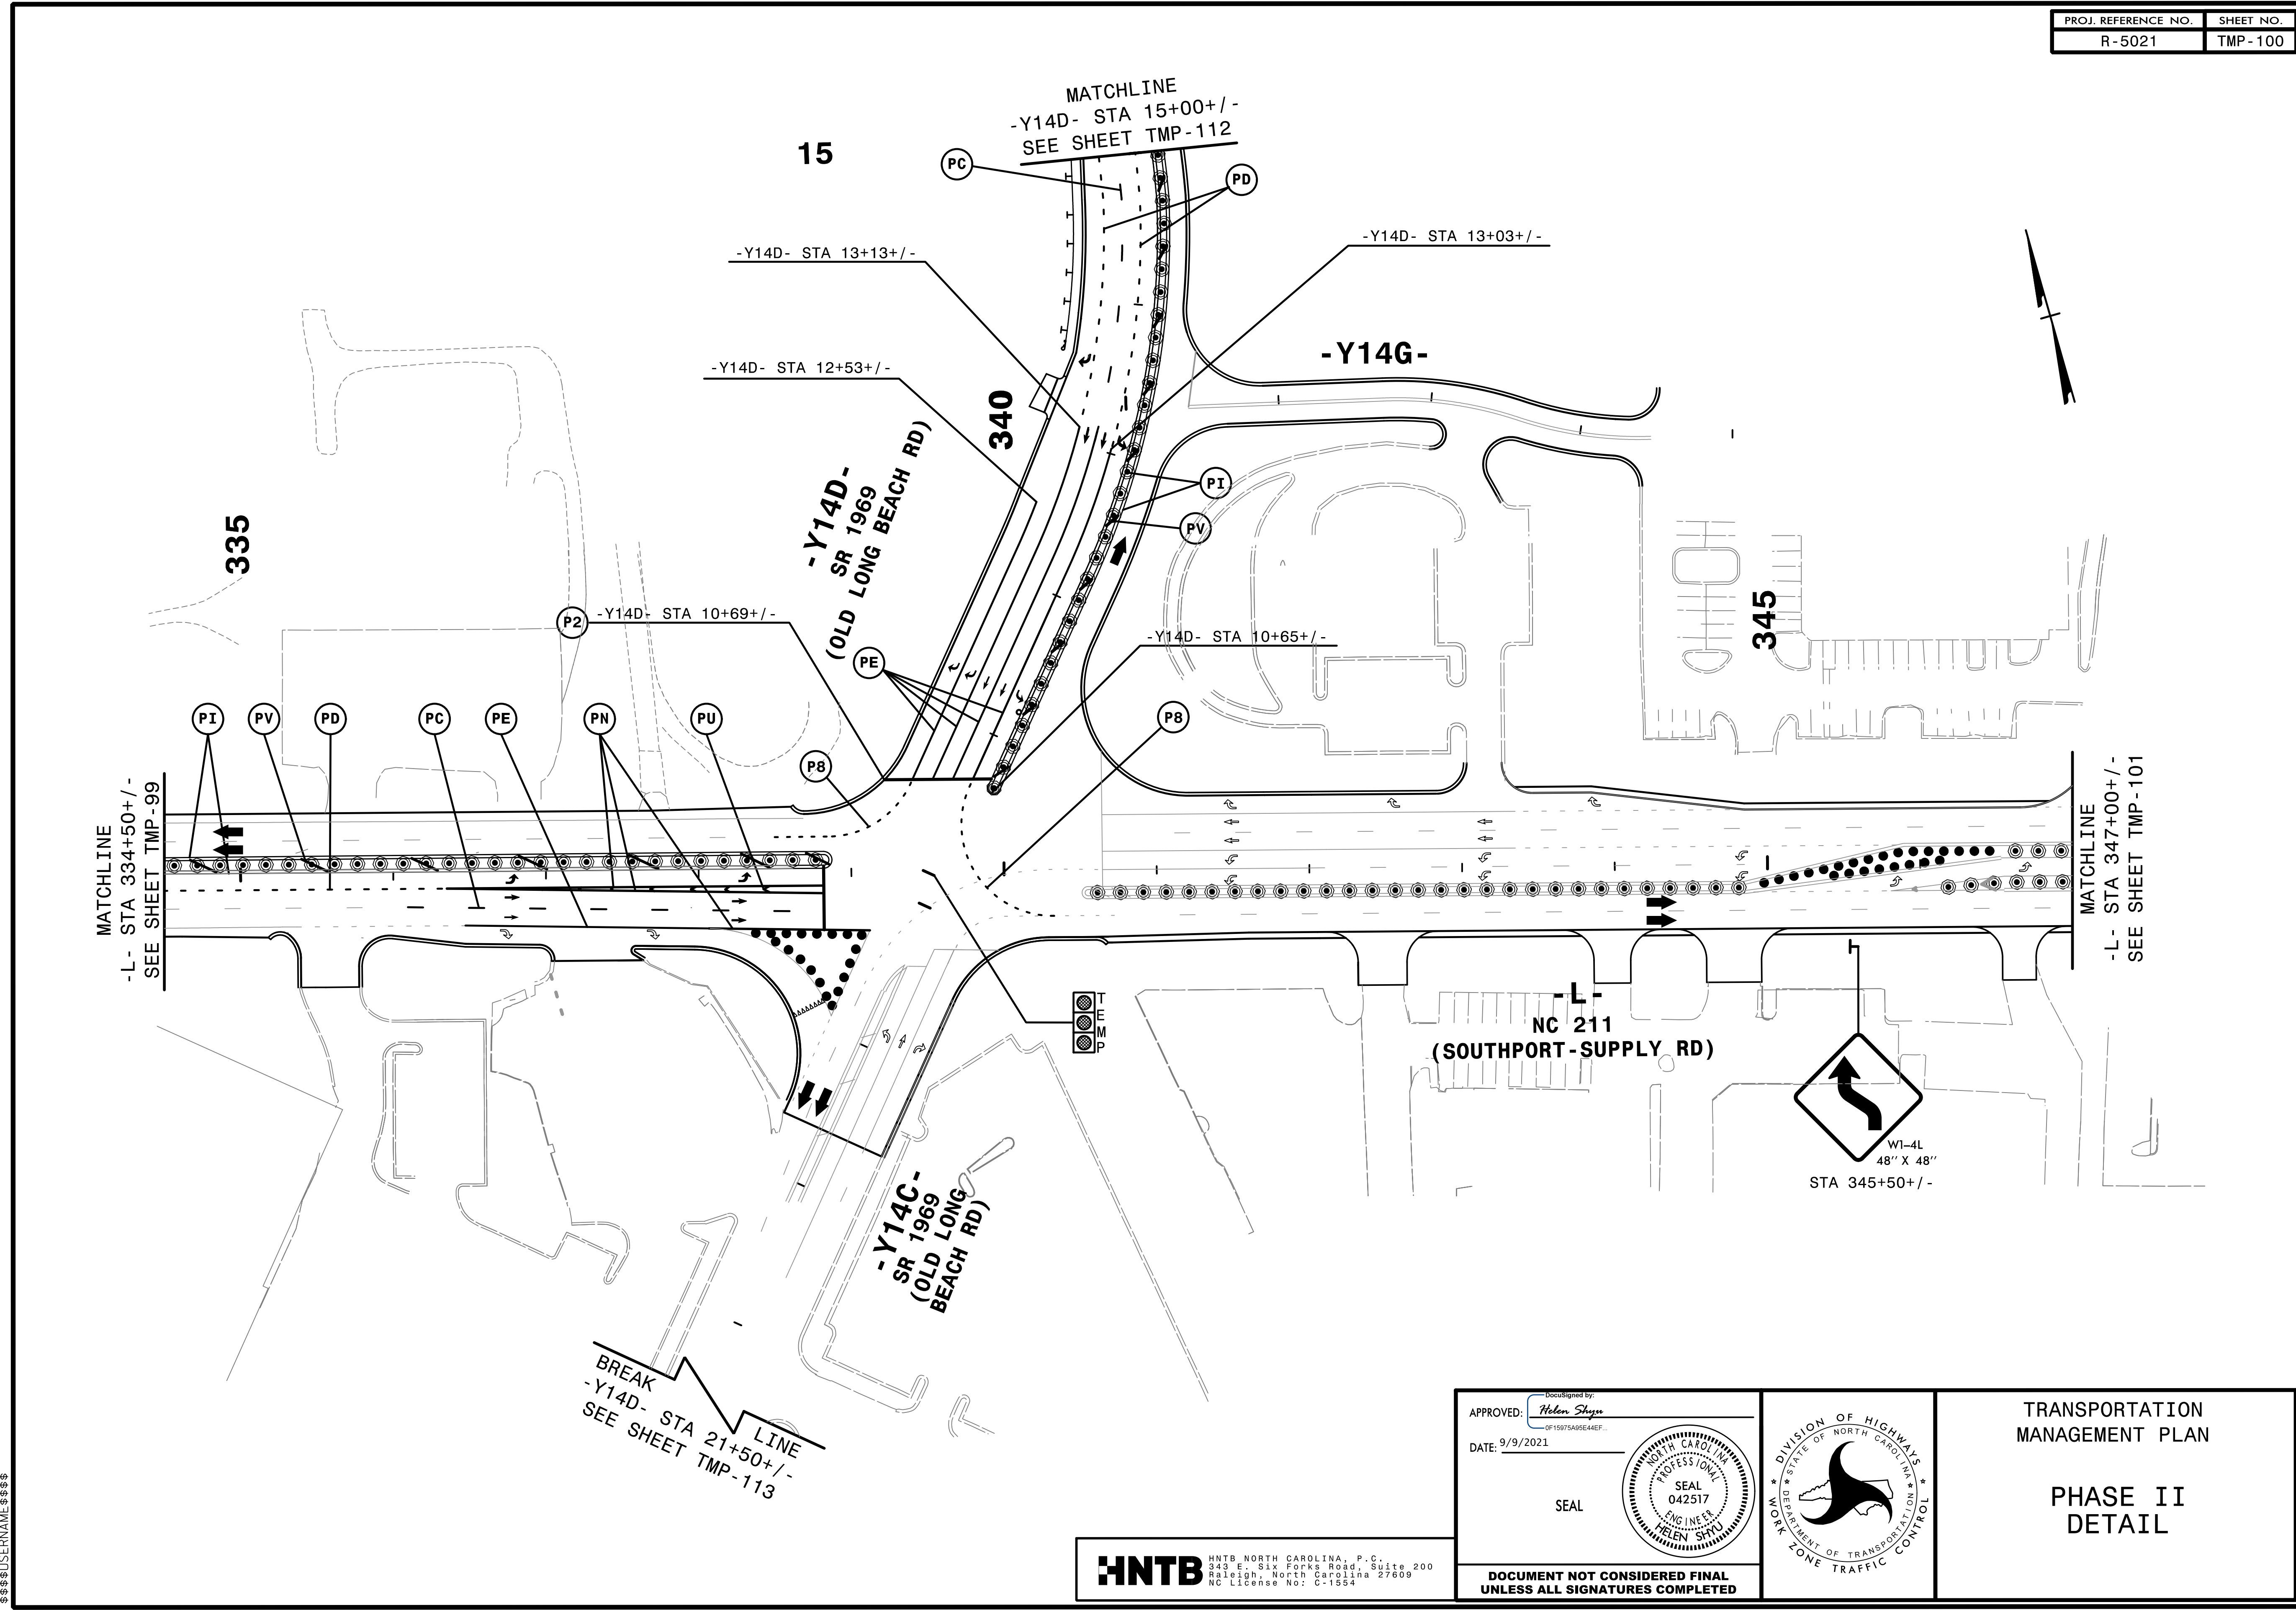

4:54:46 PM
 \\TCF\5021\TC\p2\dl9.dgn
 \$\$\$USERNAME\$\$\$


BREAK
 -Y14D- STA 21+50+/-
 SEE SHEET TMP-113

HNTB HNTB NORTH CAROLINA, P.C.
 343 E. Six Forks Road, Suite 200
 Raleigh, North Carolina 27609
 NC License No: C-1554

APPROVED: *Helen Shyu*
 DATE: 9/9/2021

SEAL

DOCUMENT NOT CONSIDERED FINAL
 UNLESS ALL SIGNATURES COMPLETED

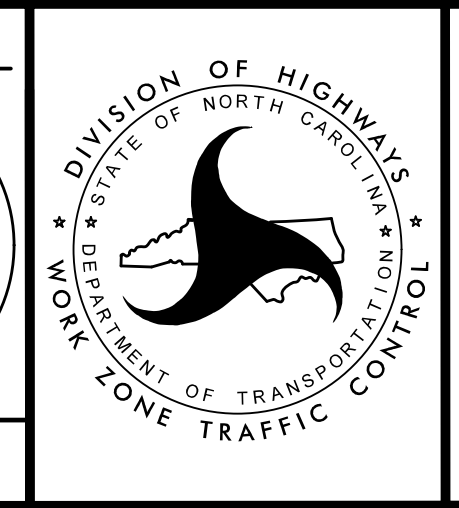

TRANSPORTATION
 MANAGEMENT PLAN

PHASE II
 DETAIL

