

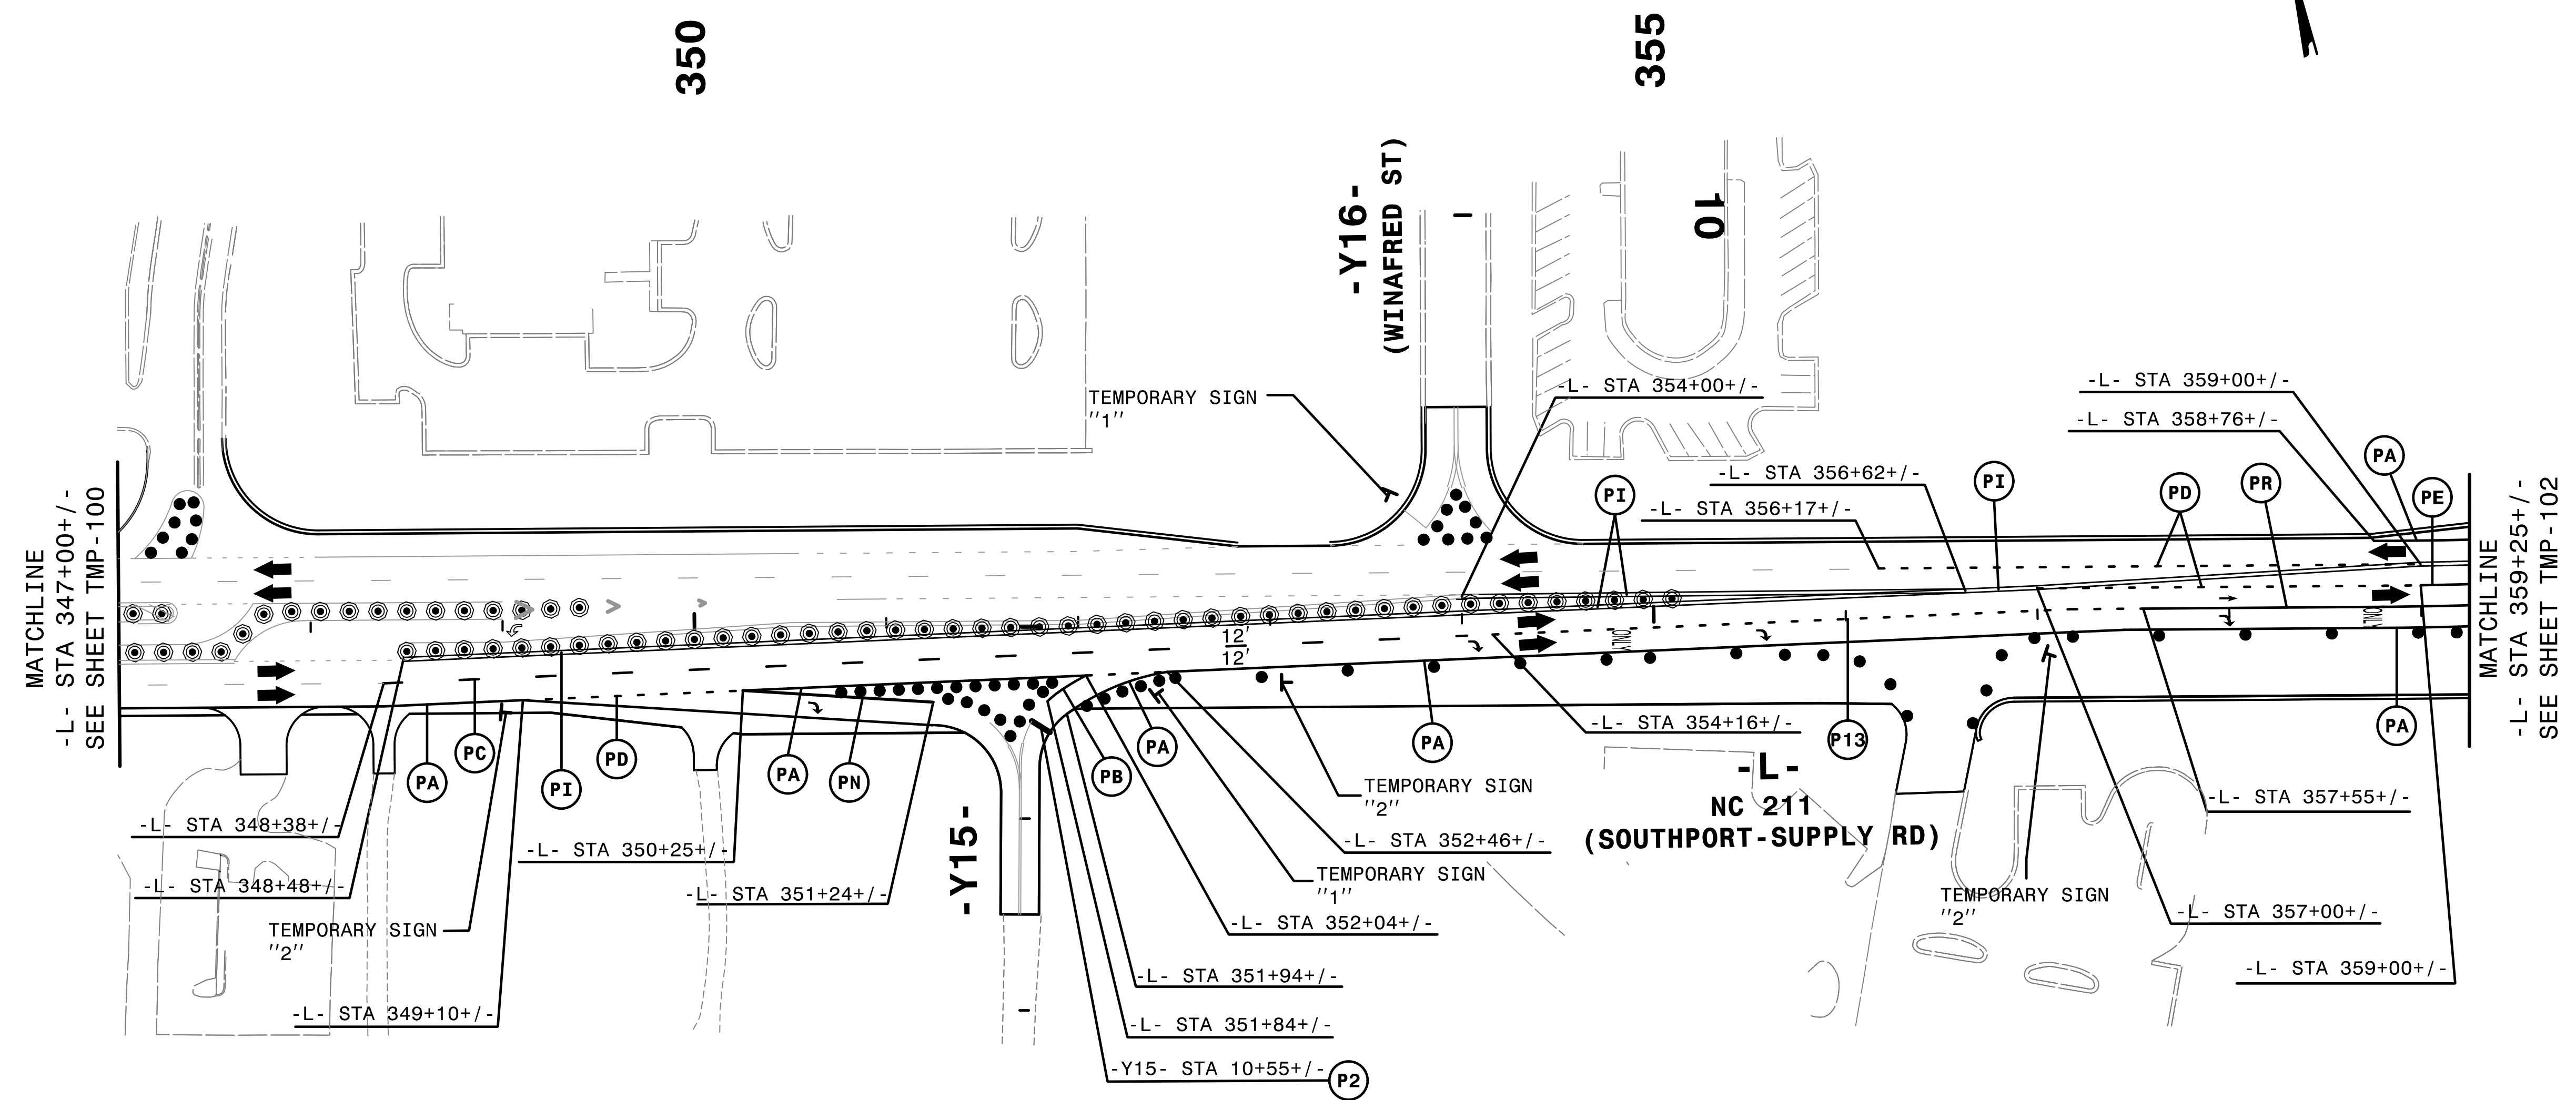
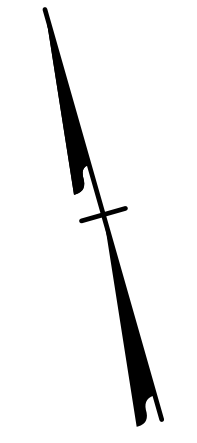


PROJ. REFERENCE NO.	SHEET NO.
R-5021	TMP-101

- ①  R1-1
- ②  R3-7 R
30" X 30"



REMOVE CONFLICTING PAVEMENT MARKING.

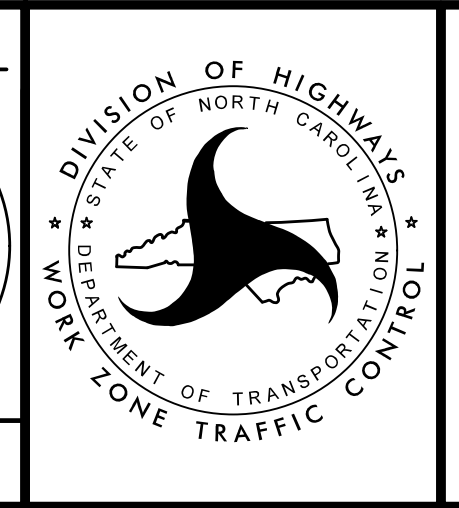
4:54:48 PM
N:\TCF\5021\TC_p2d20.dgn
\$\$\$\$\$USERNAME\$\$\$\$\$

HNTB HNTB NORTH CAROLINA, P.C.
343 E. Six Forks Road, Suite 200
Raleigh, North Carolina 27609
NC License No: C-1554

APPROVED: *Helen Shyu*
DATE: 9/9/2021

SEAL

DOCUMENT NOT CONSIDERED FINAL
UNLESS ALL SIGNATURES COMPLETED



TRANSPORTATION
MANAGEMENT PLAN

**PHASE II
DETAIL**