

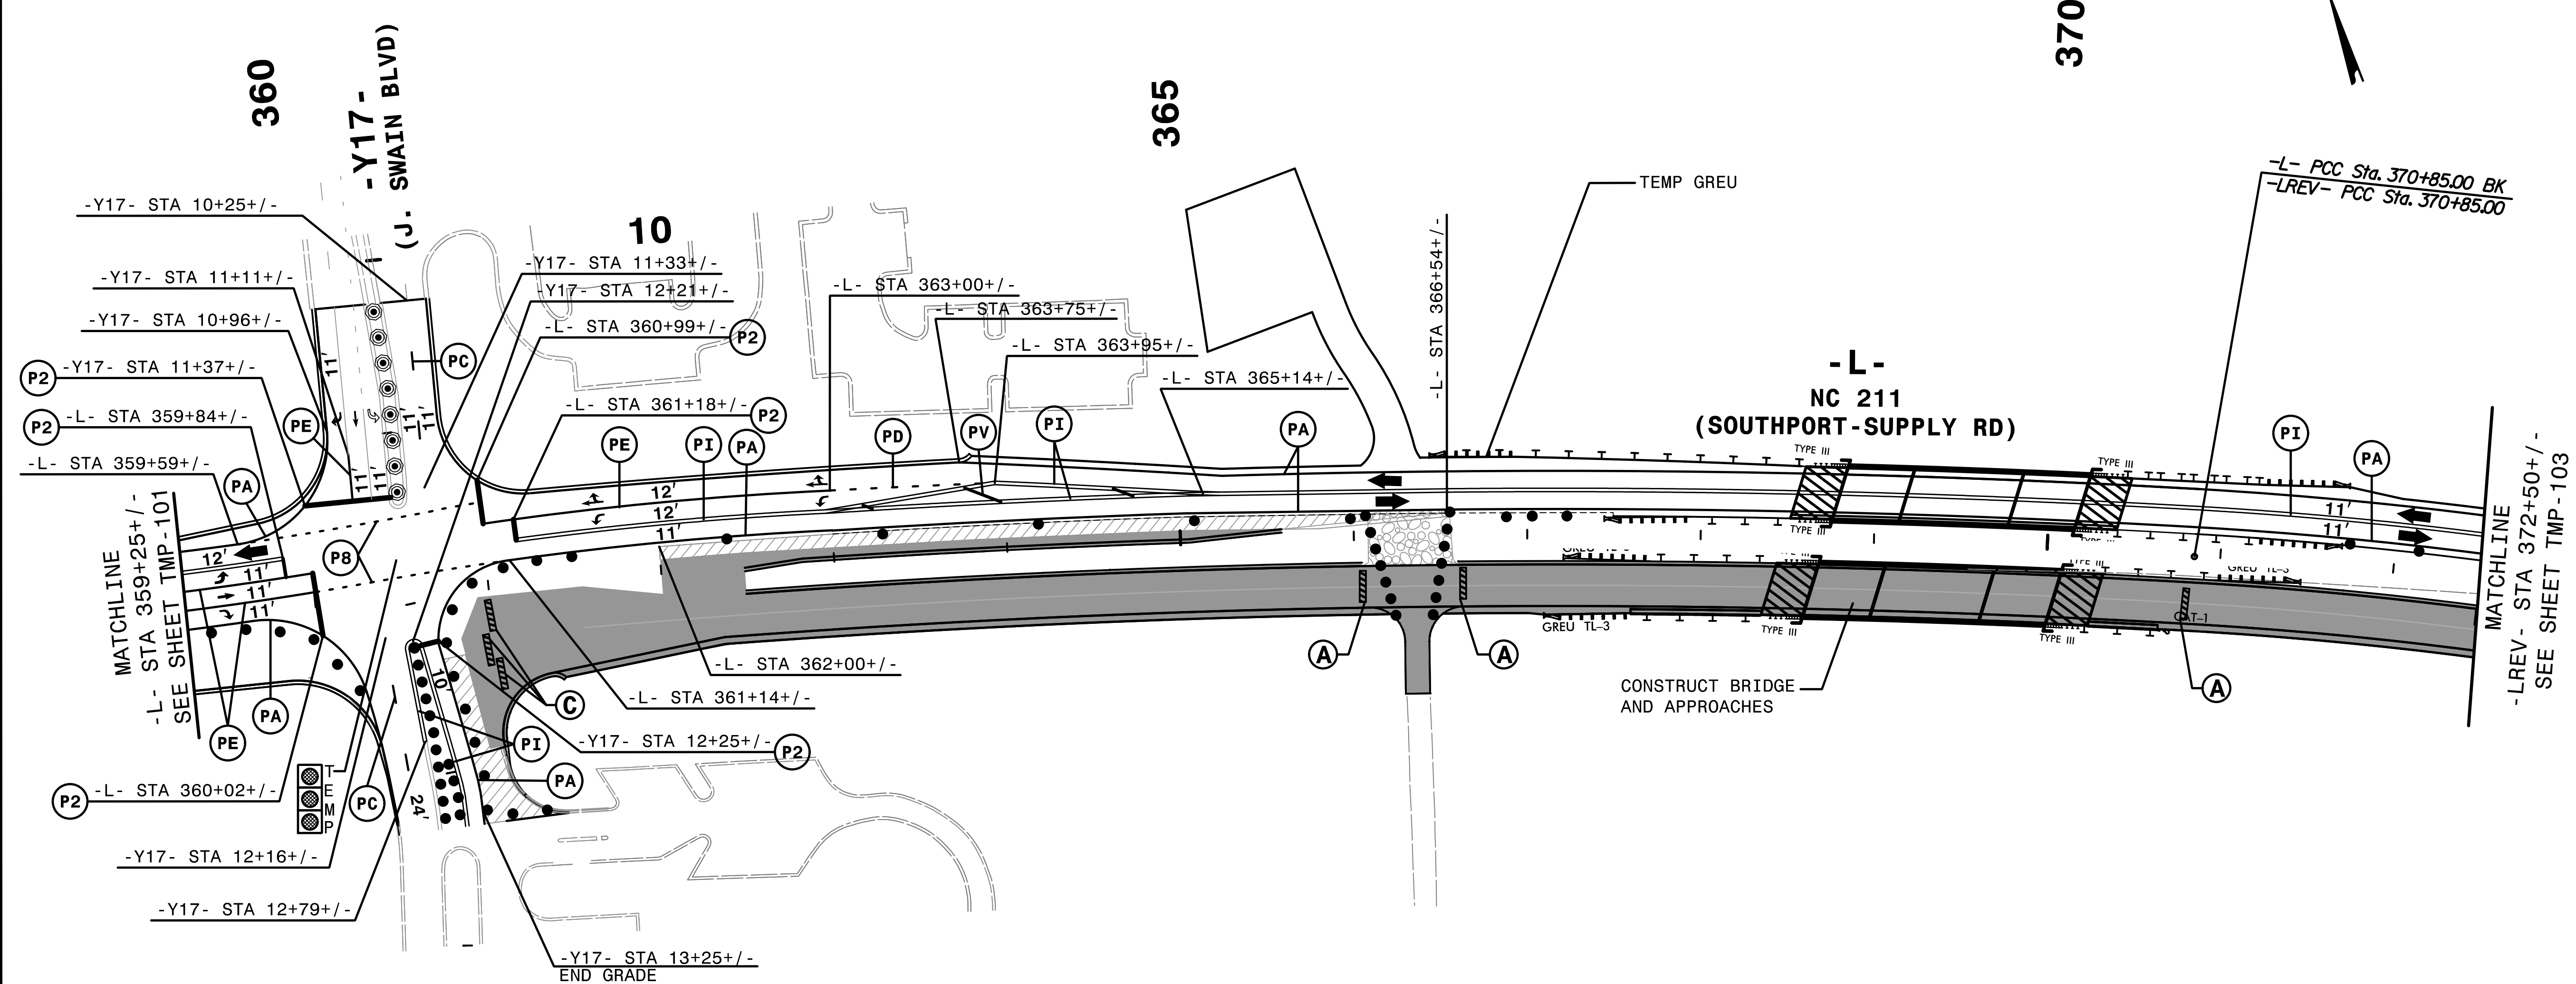


PROJ. REFERENCE NO.	SHEET NO.
R-5021	TMP-102

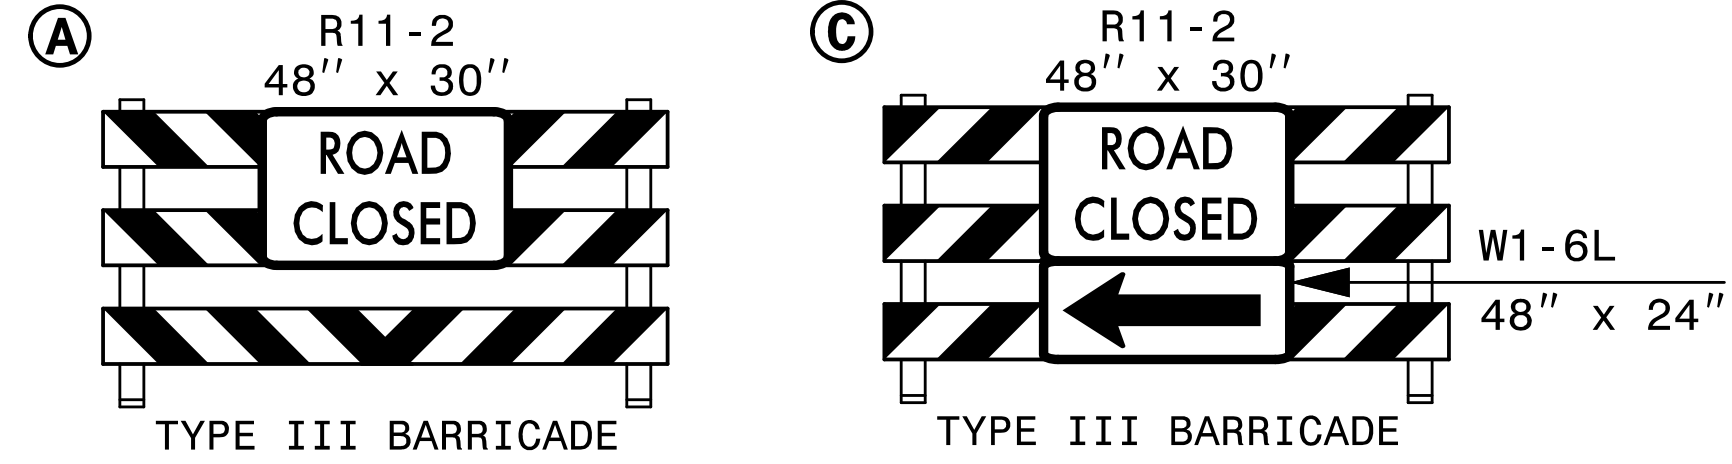

370

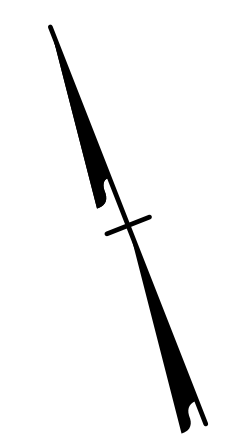


2/6/2019
C:\CP\5021\Tc-p2d21.dgn
HNTB

REMOVE CONFLICTING PAVEMENT MARKING.



APPROVED: *Helen Skyy*
DATE: 2/6/2019
SEAL

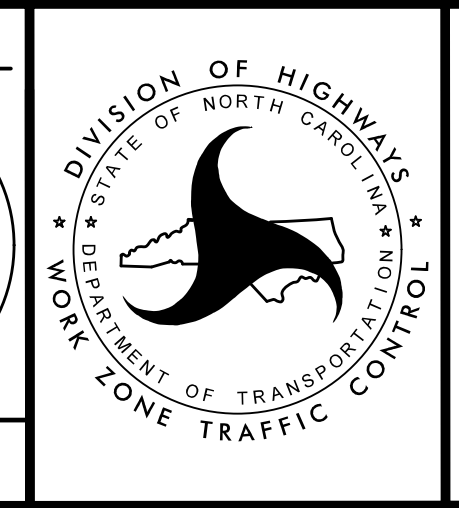

TRANSPORTATION
MANAGEMENT PLAN

PHASE II
DETAIL

DOCUMENT NOT CONSIDERED FINAL
UNLESS ALL SIGNATURES COMPLETED