

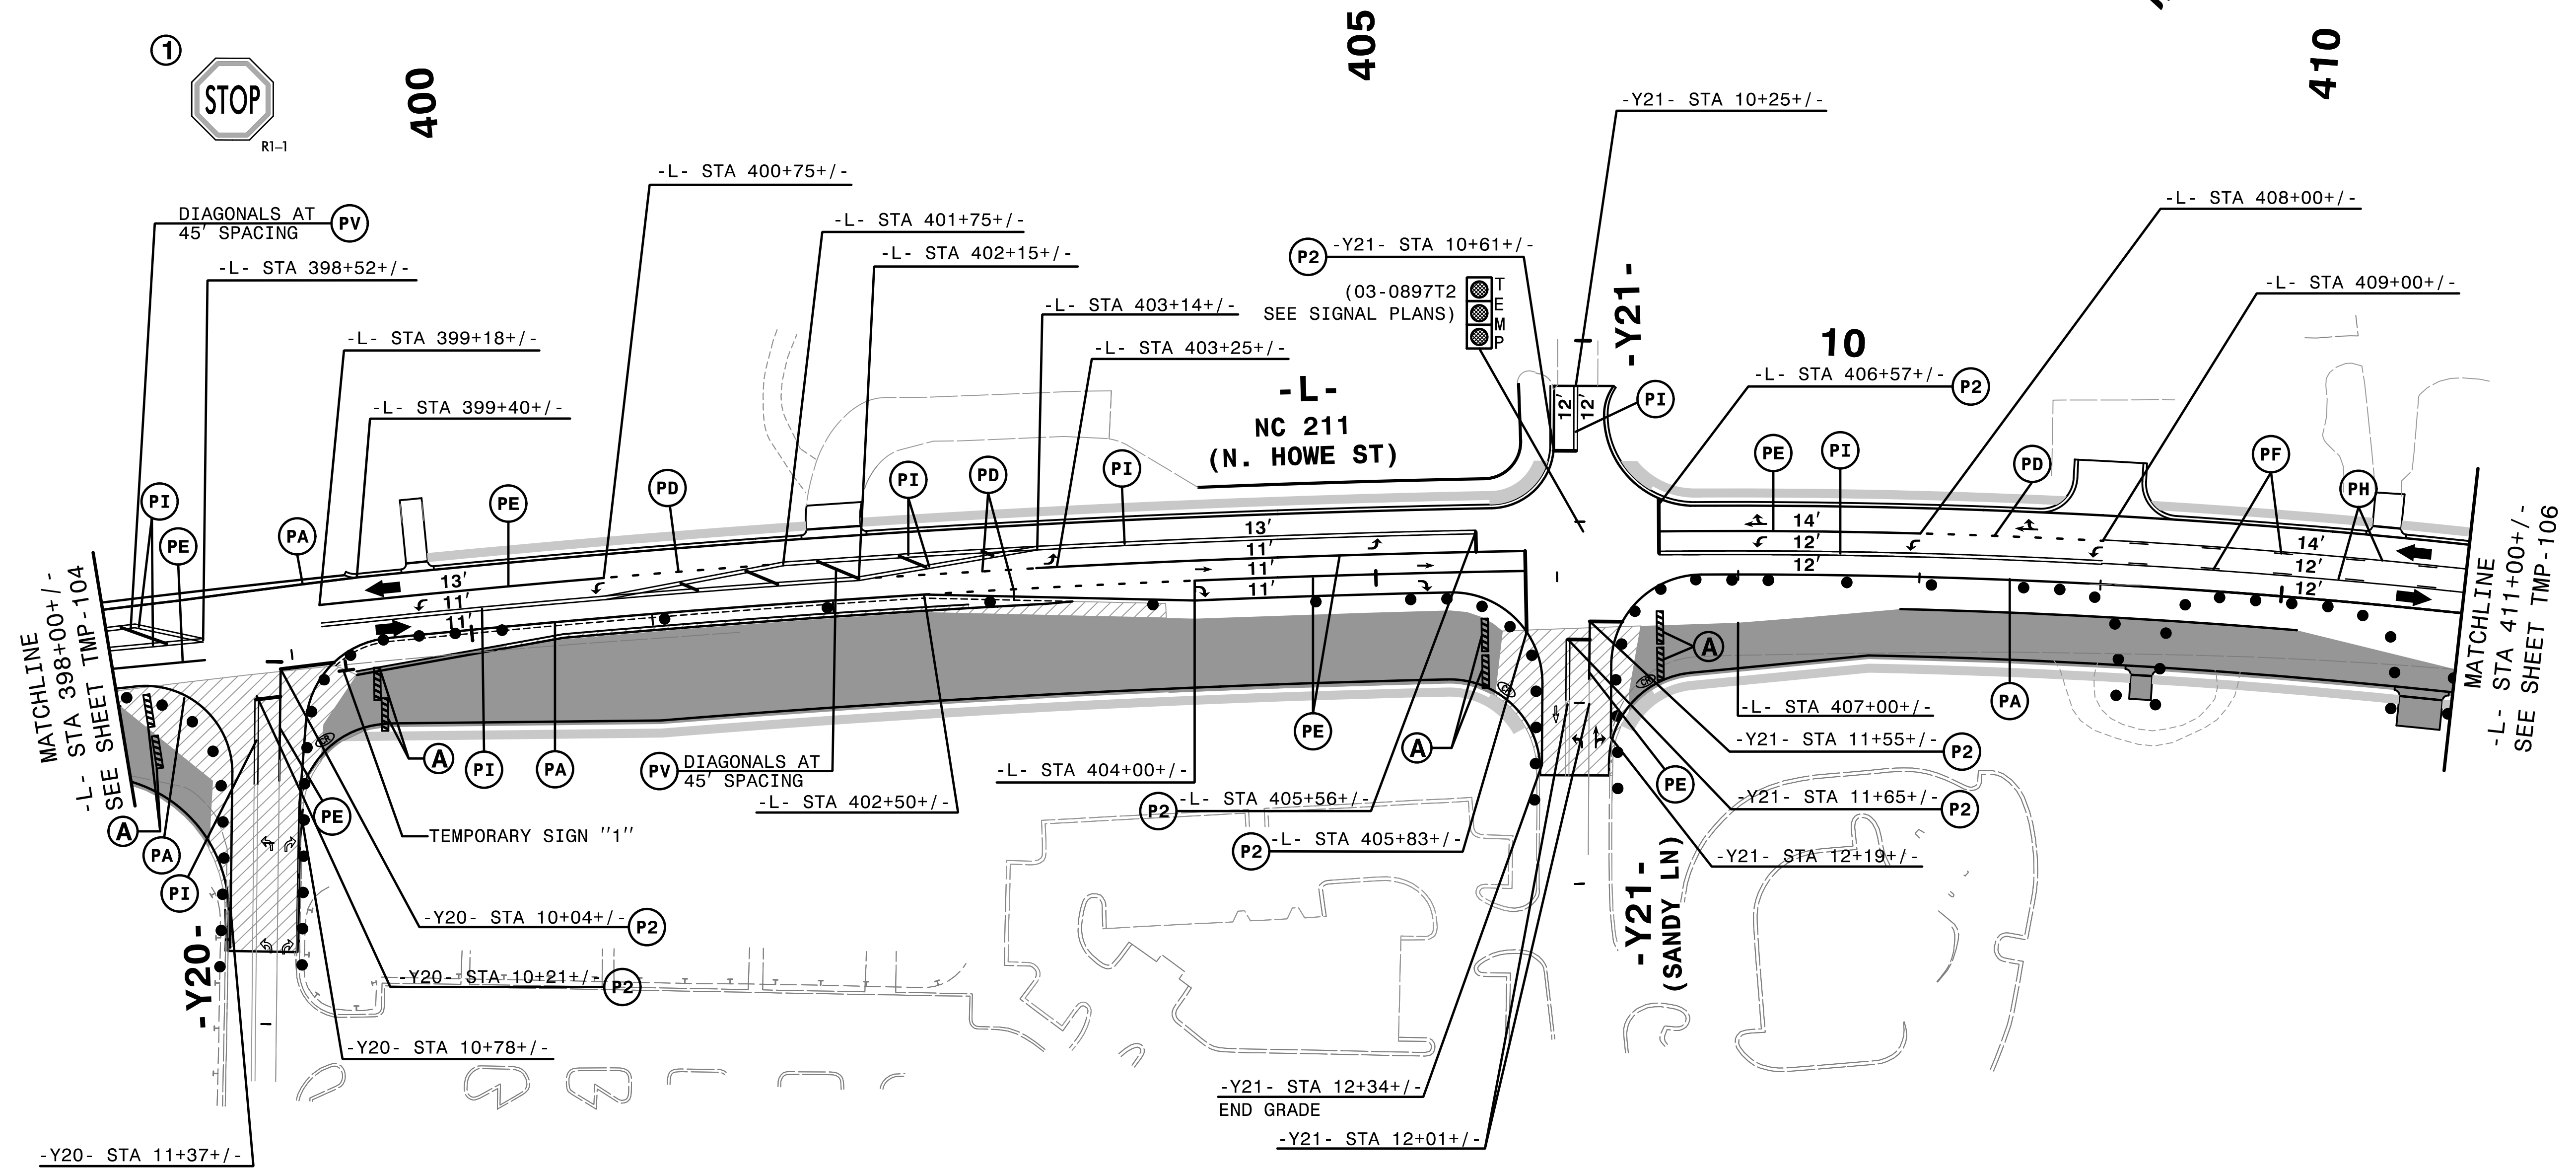


PROJ. REFERENCE NO.	SHEET NO.
R-5021	TMP-105

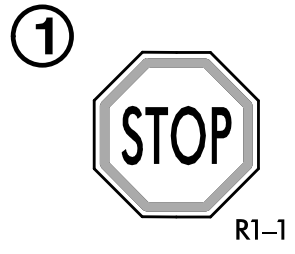

2/6/2019  
T:\CP\5021\to\_p2d24.dgn  
HNTB

REMOVE CONFLICTING PAVEMENT MARKING.

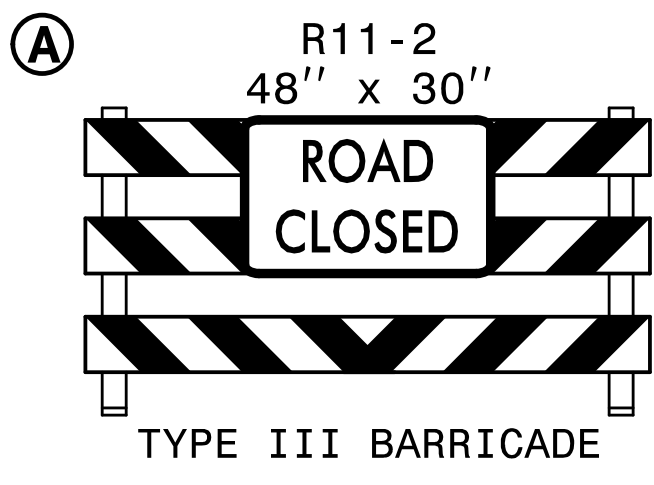


APPROVED: *Helen Skyy*  
DATE: 2/6/2019

SEAL

PROFESSIONAL SEAL  
042517  
ENGINEER  
HELEN SKYY

DOCUMENT NOT CONSIDERED FINAL  
UNLESS ALL SIGNATURES COMPLETED

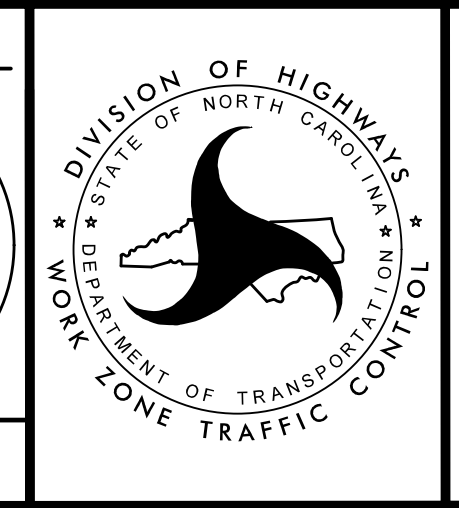

TRANSPORTATION  
MANAGEMENT PLAN

PHASE II  
DETAIL