


PROJ. REFERENCE NO.	SHEET NO.
R-5021	TMP-106

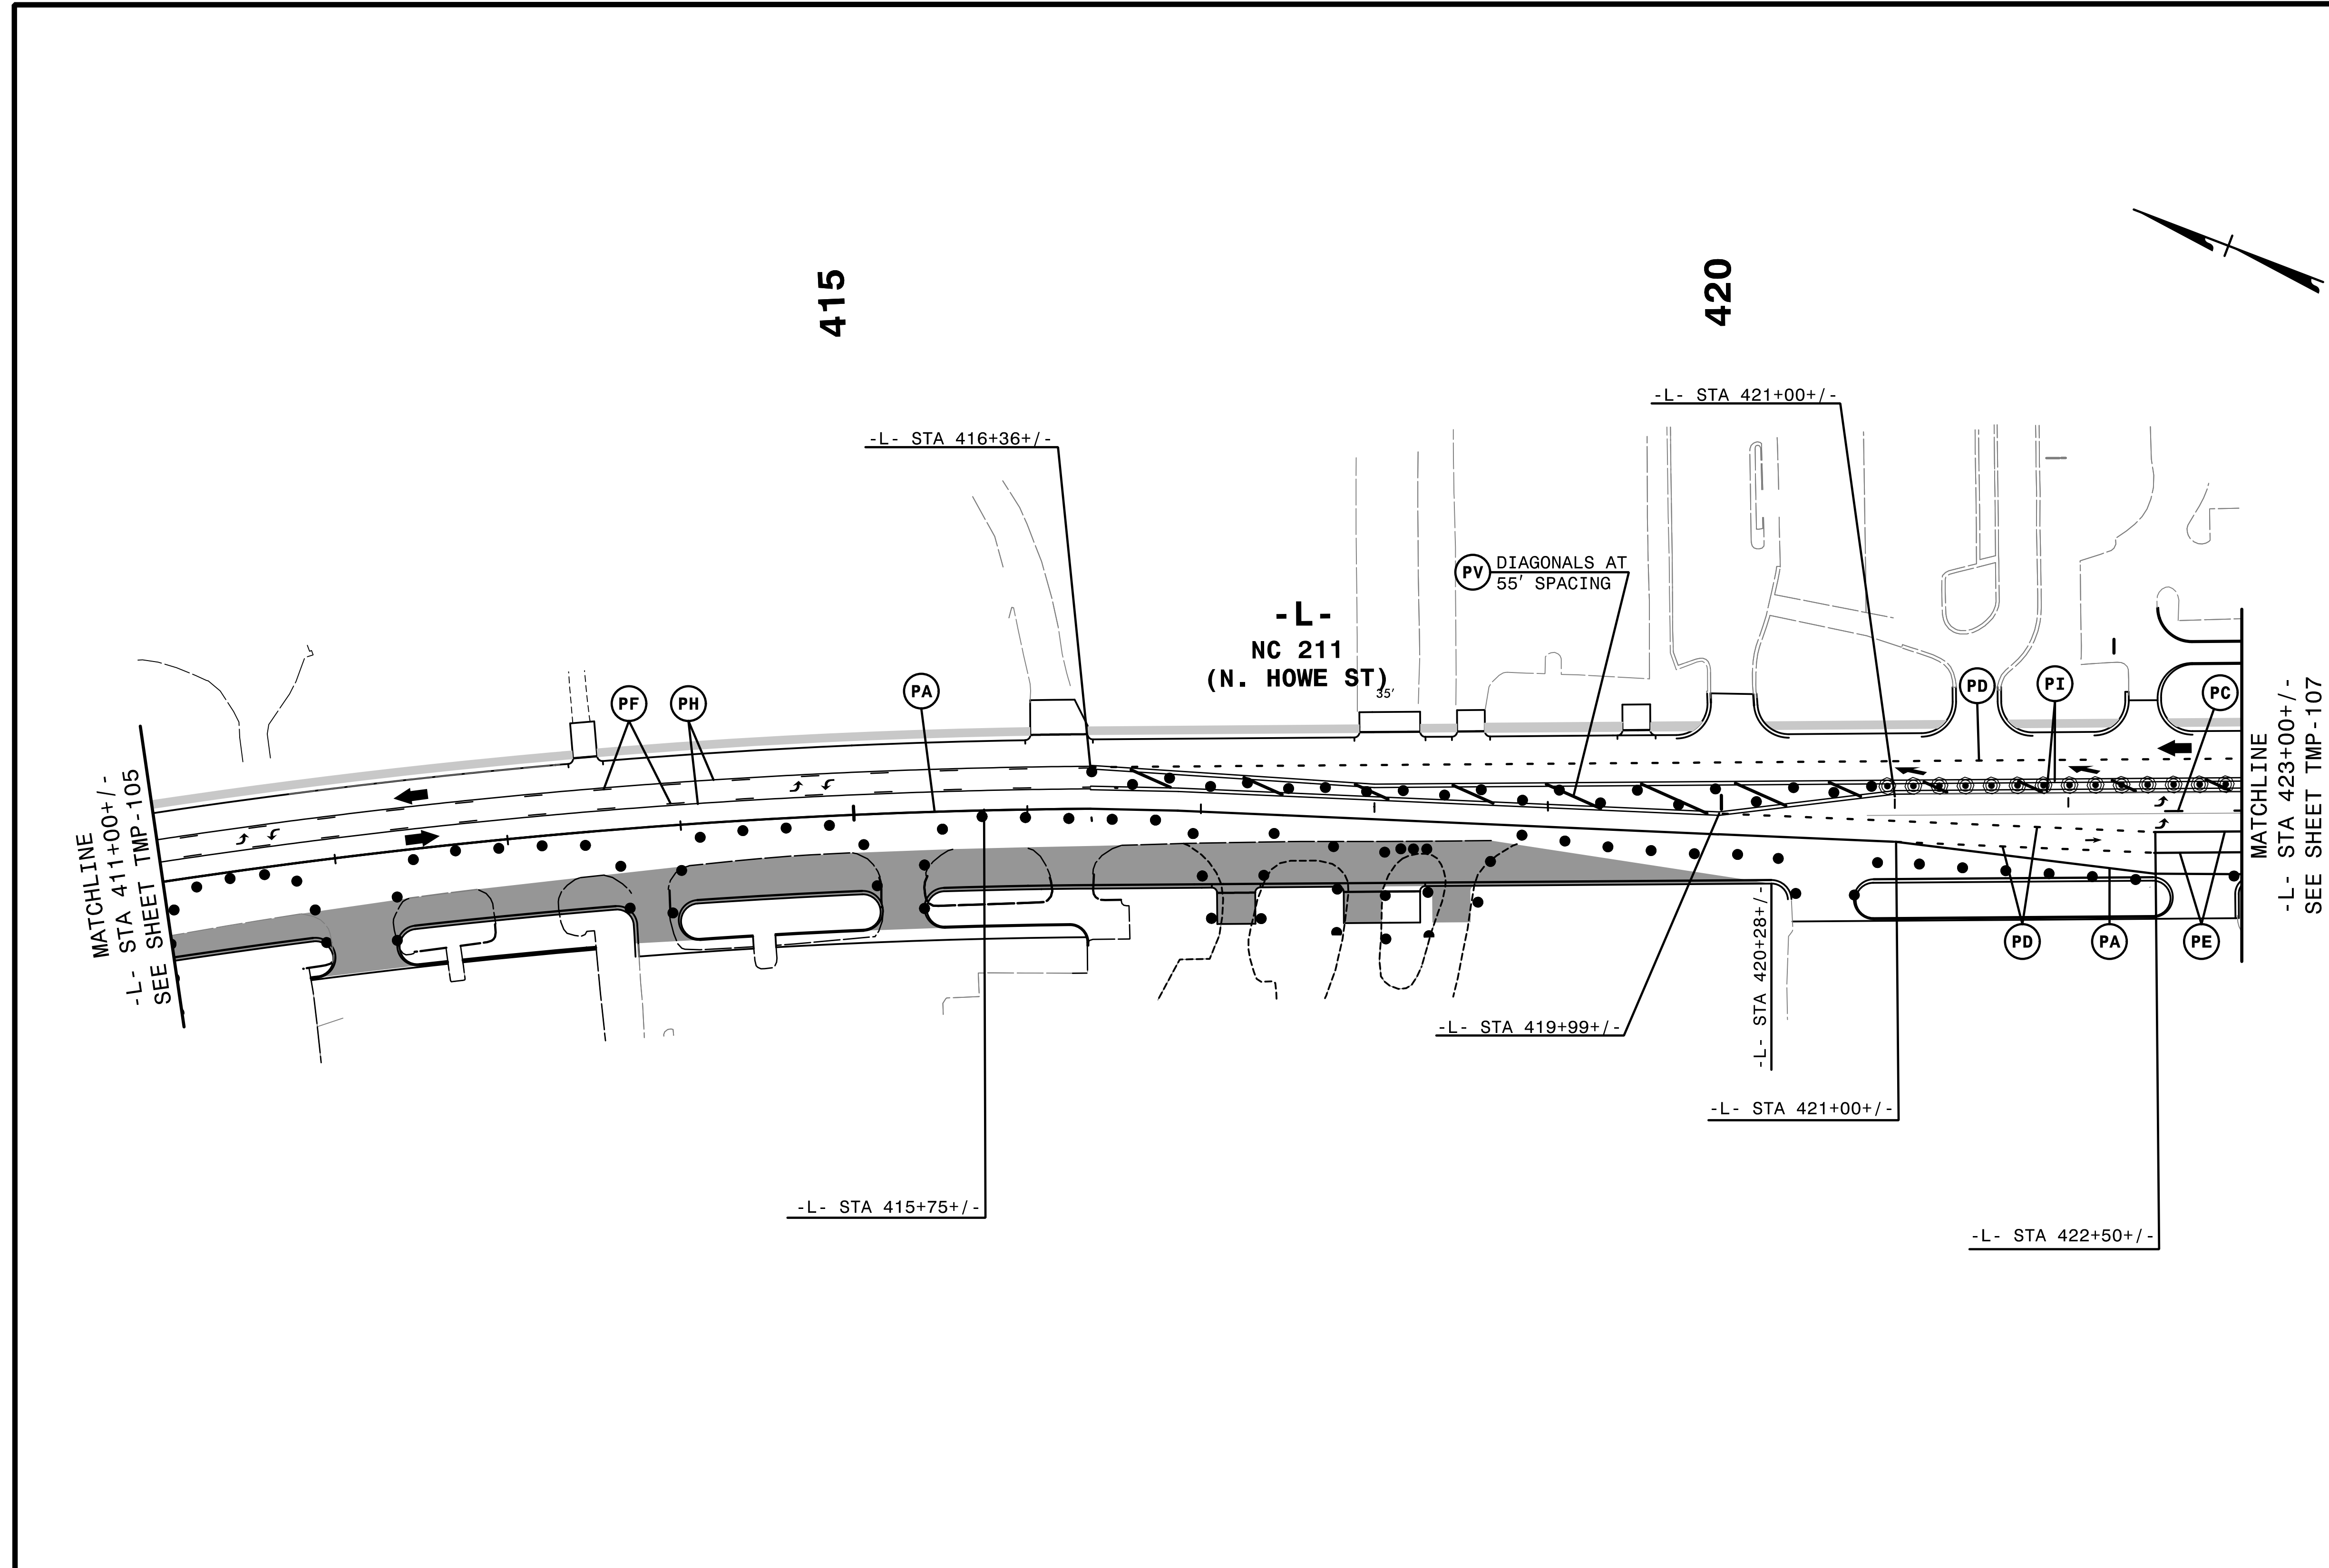


2/6/2019  
 C:\CPV\5021\c-p2d25.dgn  
 HNTB

REMOVE CONFLICTING PAVEMENT MARKING.

**HNTB** HNTB NORTH CAROLINA, P.C.  
 343 E. Six Forks Road, Suite 200  
 Raleigh, North Carolina 27609  
 NC License No: C-1554

APPROVED: *Helen Skyy*  
 DATE: 2/6/2019  
 SEAL  
 PROFESSIONAL SEAL  
 042517  
 ENGINEER  
 HELEN SKYY

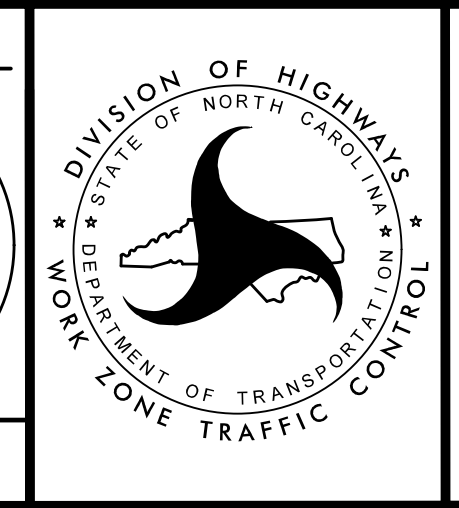

TRANSPORTATION  
 MANAGEMENT PLAN  
 PHASE II  
 DETAIL

DOCUMENT NOT CONSIDERED FINAL  
 UNLESS ALL SIGNATURES COMPLETED