


SEE FINAL PAVEMENT MARKING PLAN FOR CROSSWALK LOCATIONS AND MARKINGS

REPLACE PAVEMENT MARKING IN EXISTING PATTERN.
 REMOVE CONFLICTING PAVEMENT MARKING.

APPROVED: *Helen Shyne*
 DATE: 9/9/2021
 SEAL
 HNTB NORTH CAROLINA, P.C.
 343 E. Six Forks Road, Suite 200
 Raleigh, North Carolina 27609
 NC License No: C-1554

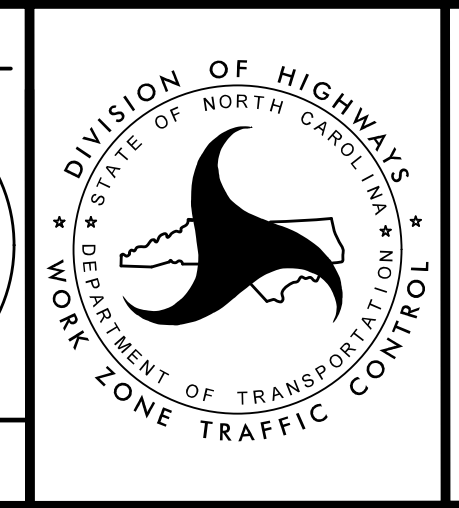

TRANSPORTATION
 MANAGEMENT PLAN
 PHASE II
 DETAIL

4:54:54 PM
 \\TCN\F5021\Tc_p2d26.dgn
 \$\$\$USERNAME\$\$\$