


PROJ. REFERENCE NO.	SHEET NO.
R-5021	TMP-111

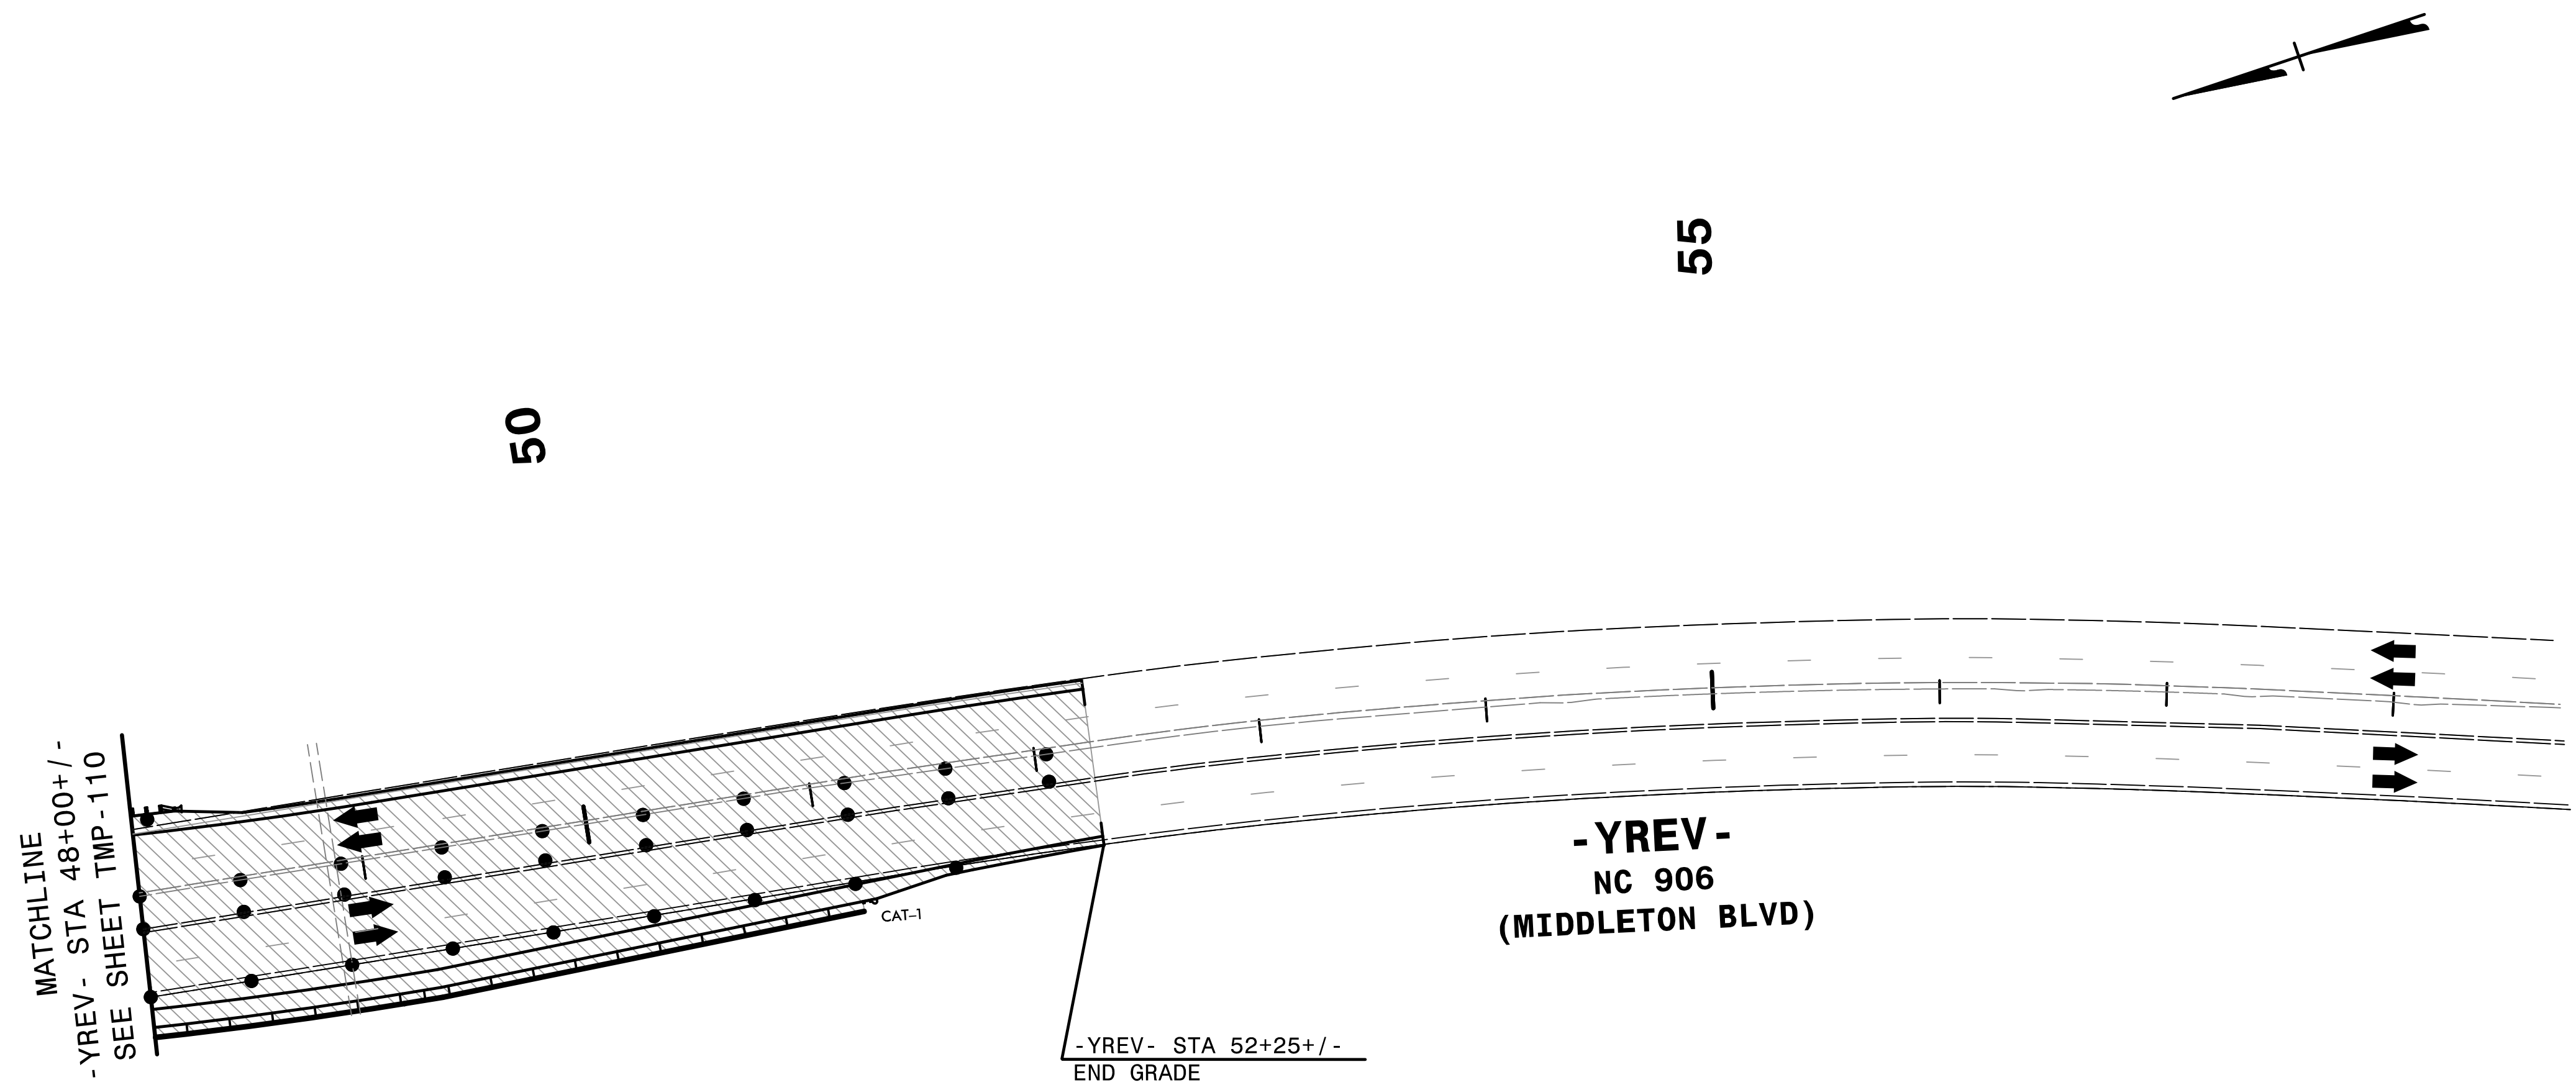

MATCHLINE
 -YREV- STA 48+00+/-
 SEE SHEET TMP-110

-YREV- STA 52+25+/-
 END GRADE



-YREV-
NC 906
(MIDDLETON BLVD)

REPLACE PAVEMENT MARKING IN EXISTING PATTERN.

2/6/2019
 HNTB
 HNTB

HNTB HNTB NORTH CAROLINA, P.C.
 343 E. Six Forks Road, Suite 200
 Raleigh, North Carolina 27609
 NC License No: C-1554

APPROVED: *Helen Shyu*
 DATE: 2/6/2019
 SEAL
 DOCUMENT NOT CONSIDERED FINAL
 UNLESS ALL SIGNATURES COMPLETED

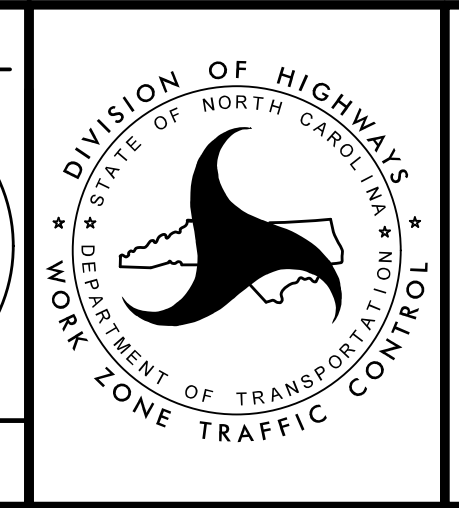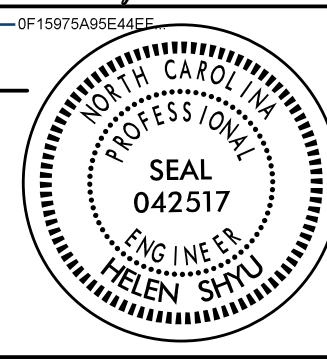

TRANSPORTATION
 MANAGEMENT PLAN
 PHASE II
 DETAIL