

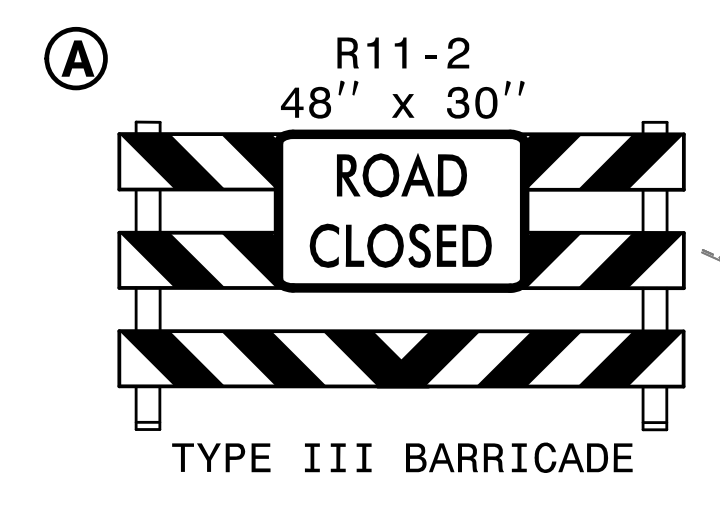


PROJ. REFERENCE NO.	SHEET NO.
R-5021	TMP-113

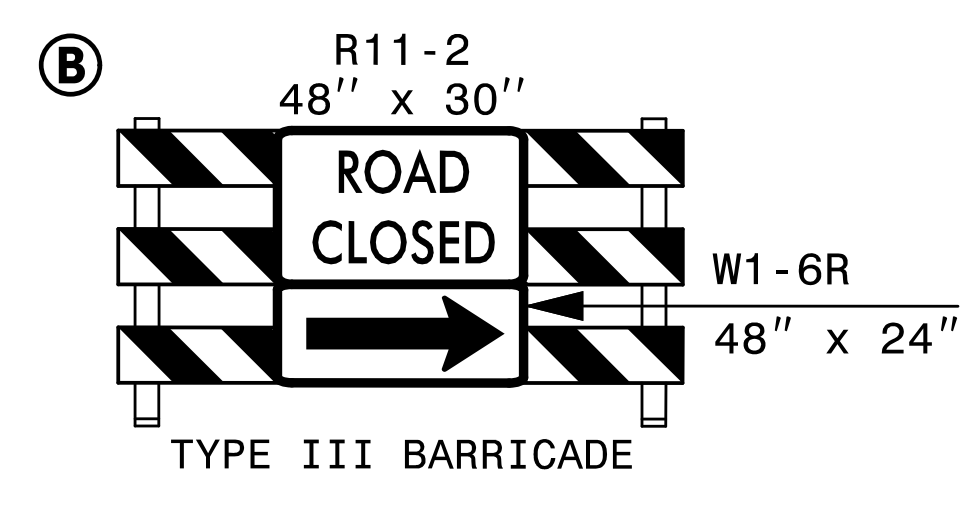

MATCHLINE  
-Y14A- STA 36+50+/-  
SEE SHEET TMP-99

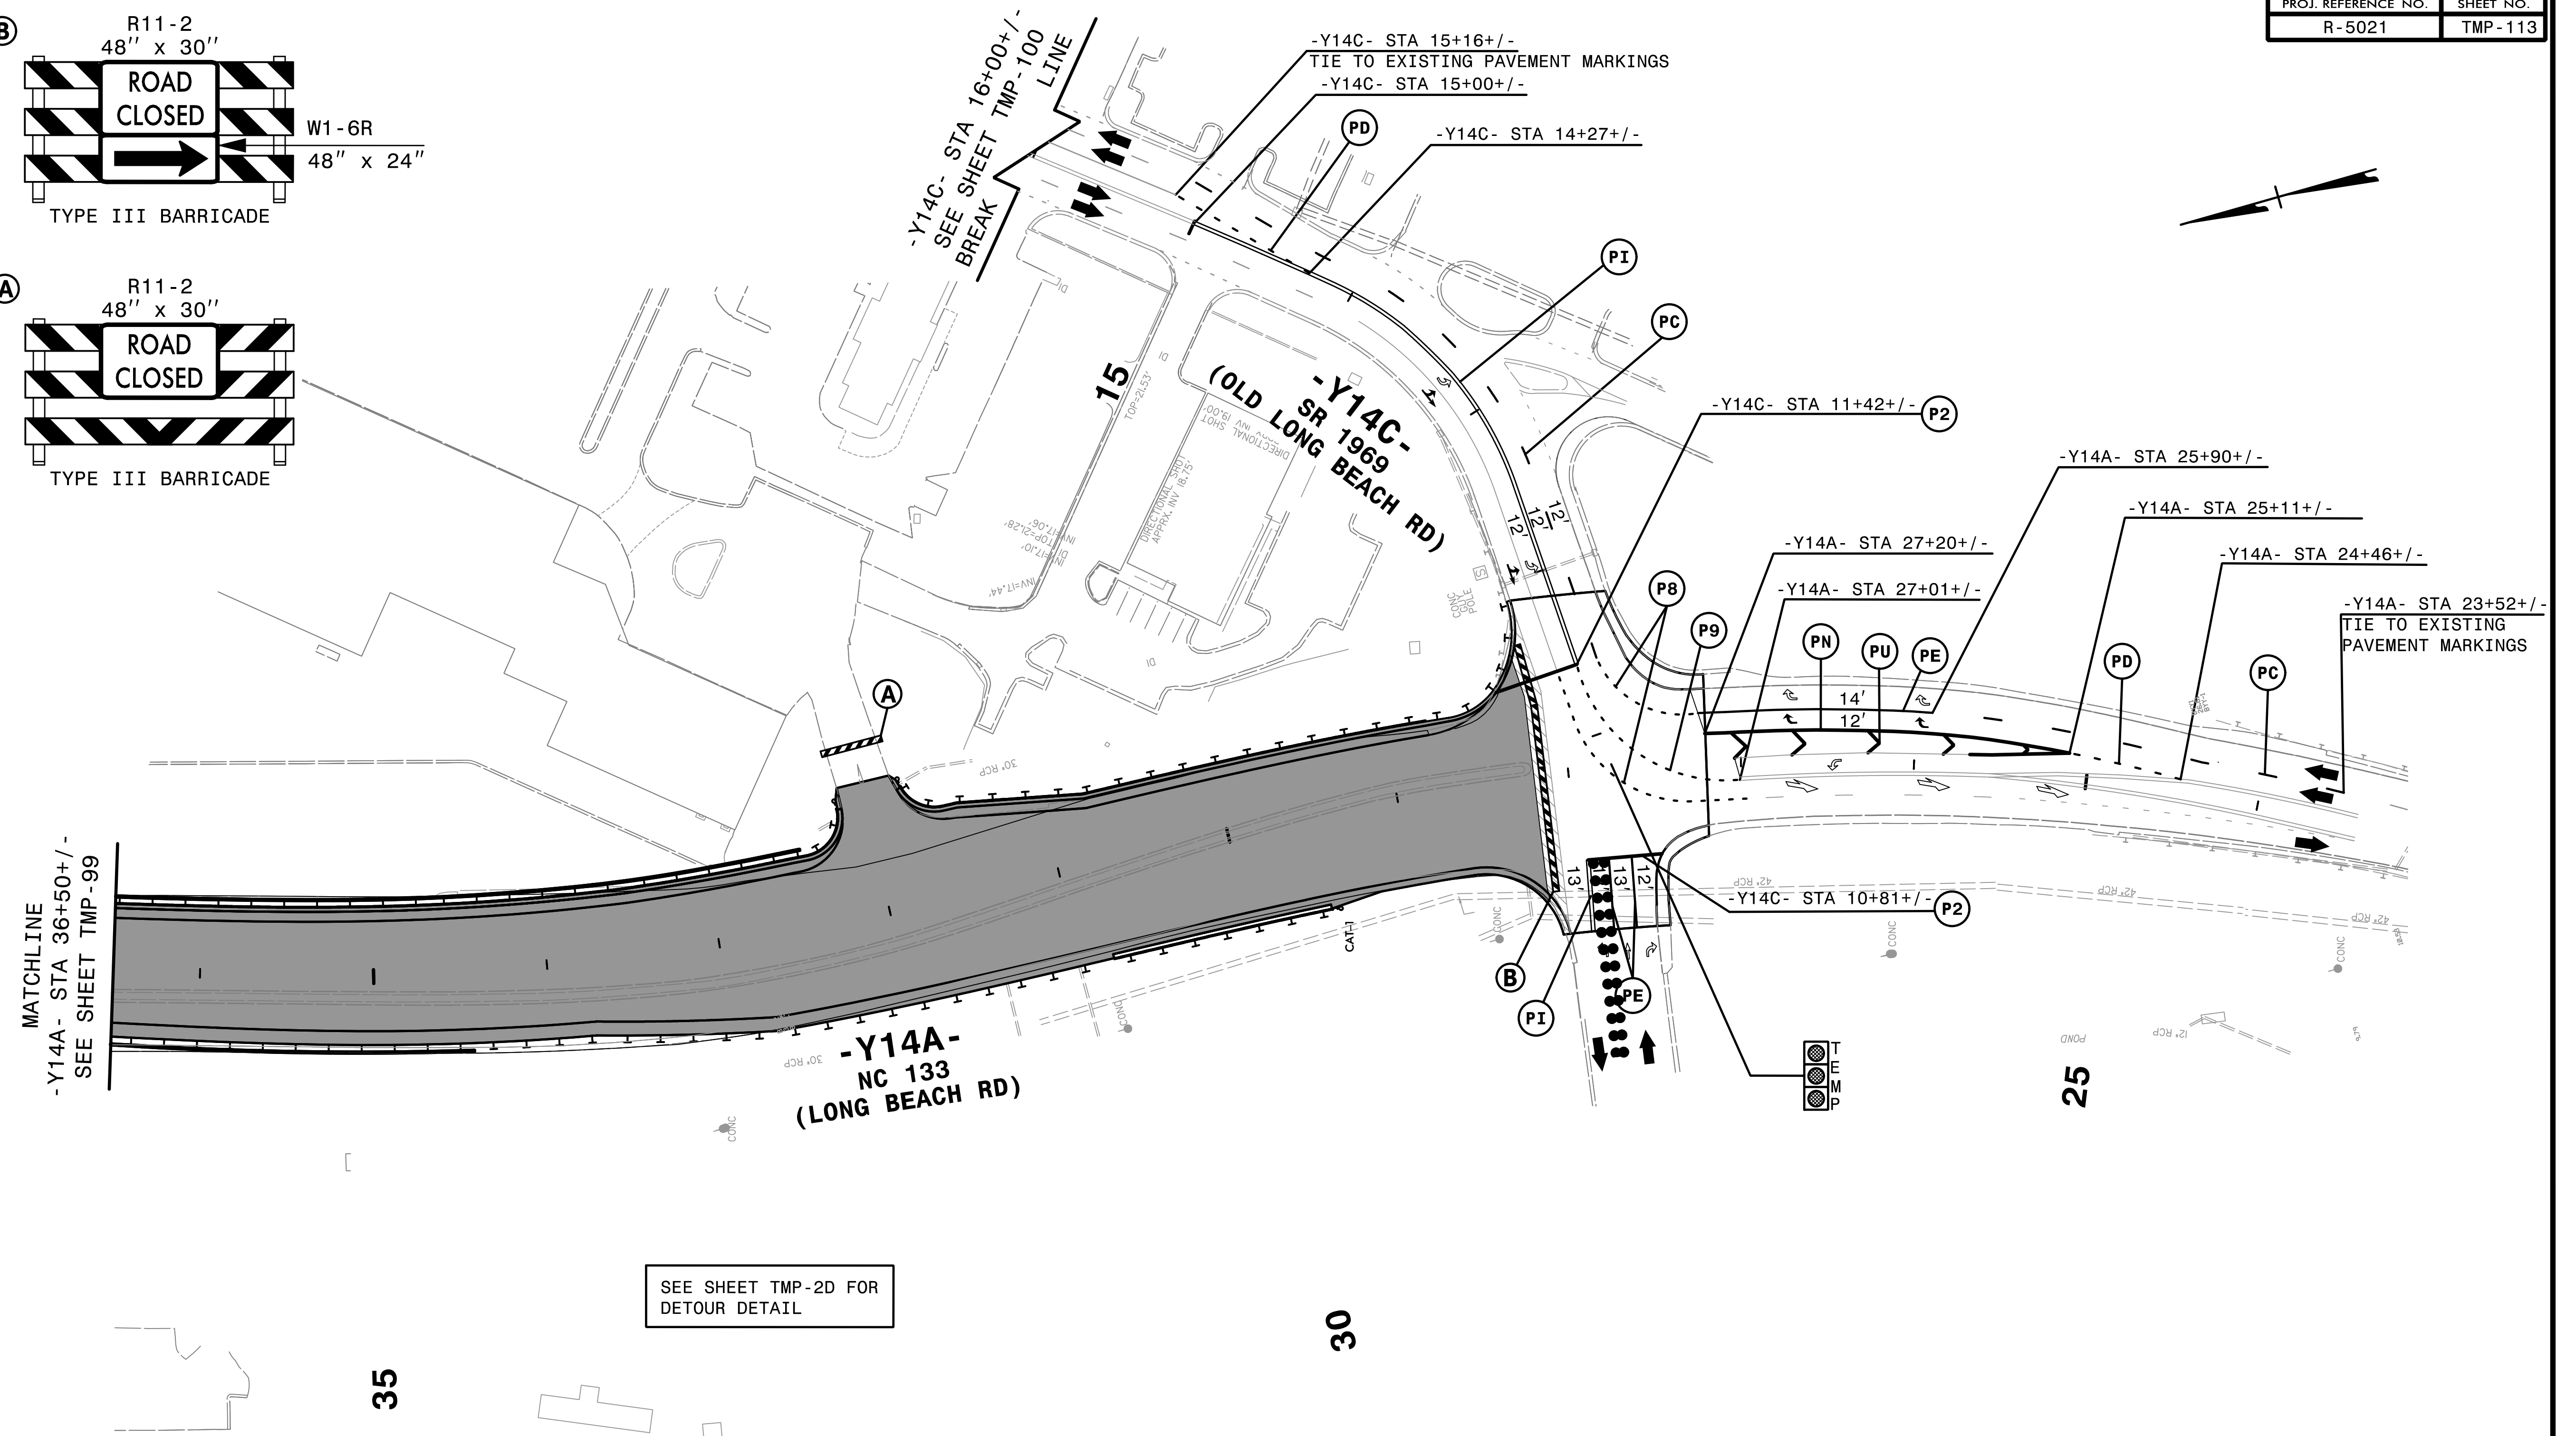

4:37:37 PM  
\\TCFV\5021\TC\p1d34a.dgn  
\$\$\$\$\$USERNAME\$\$\$\$\$

**HNTB** HNTB NORTH CAROLINA, P.C.  
343 E. Six Forks Road, Suite 200  
Raleigh, North Carolina 27609  
NC License No: C-1554

APPROVED: *Helen Shyu*  
DATE: 9/9/2021

SEAL

DOCUMENT NOT CONSIDERED FINAL  
UNLESS ALL SIGNATURES COMPLETED

DIVISION OF HIGHWAYS  
STATE OF NORTH CAROLINA  
DEPARTMENT OF TRANSPORTATION  
WORK ZONE TRAFFIC CONTROL

TRANSPORTATION  
MANAGEMENT PLAN

PHASE II  
DETAIL