
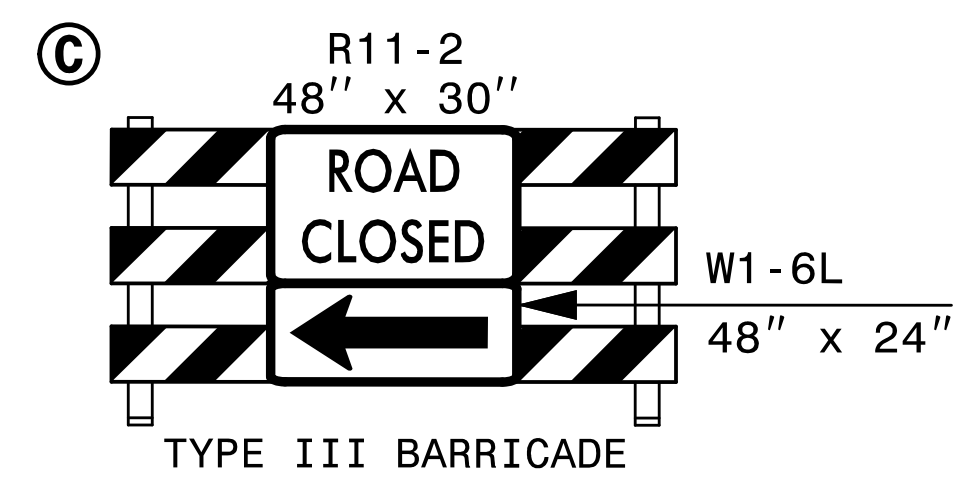


AWAY FROM TRAFFIC, CONSTRUCT -YREVTCP1- AND TEMP GRADE / TIE IN -YAREV-.

-YREV- NC 906 (MIDDLETON BLVD)

REMOVE CONFLICTING PAVEMENT MARKING.

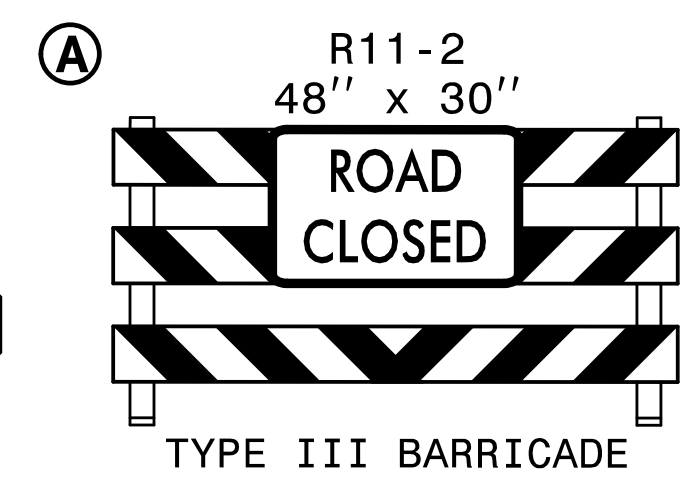

4:57:06 PM
 Y:\5021\TC_P2D30_GreenT_Sldgn
 \$\$\$USERNAME\$\$\$

MATCHLINE
 -YAREV- STA 15+50+/-
 SEE SHEET TMP-116


MATCHLINE
 -YREV- STA 35+00+/-
 SEE SHEET TMP-116

MATCHLINE
 -YREV- STA 48+00+/-
 SEE SHEET TMP-118

HNTB HNTB NORTH CAROLINA, P.C.
 343 E. Six Forks Road, Suite 200
 Raleigh, North Carolina 27609
 NC License No: C-1554

APPROVED: *Helen Shyu*
 DATE: 11/10/2021

SEAL

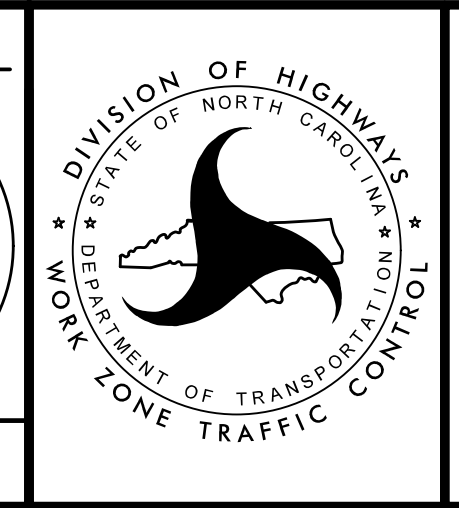

TRANSPORTATION
 MANAGEMENT PLAN

**PHASE II
 STEPS 4.2 & 4.3
 DETAIL**

**DOCUMENT NOT CONSIDERED FINAL
 UNLESS ALL SIGNATURES COMPLETED**