


REMOVE CONFLICTING PAVEMENT MARKING.

4:57:12 PM  
Y:\5021\TC\_P2d3\_GreenT\_S2.dgn  
\$\$\$\$\$USERNAME\$\$\$\$\$

**HNTB** HNTB NORTH CAROLINA, P.C.  
343 E. Six Forks Road, Suite 200  
Raleigh, North Carolina 27609  
NC License No: C-1554

APPROVED: *Helen Shyn*  
DATE: 11/10/2021  
SEAL

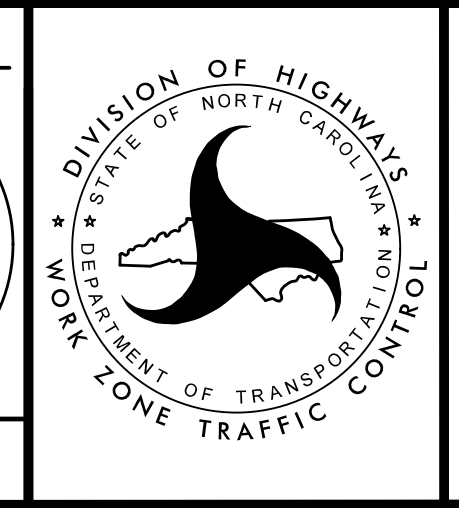

TRANSPORTATION  
MANAGEMENT PLAN  
PHASE II  
STEP 4.4 & 4.5  
DETAIL

DOCUMENT NOT CONSIDERED FINAL  
UNLESS ALL SIGNATURES COMPLETED