

-L- STA 47+50±
BEGIN PROJECT

USING FLAGGERS, REMOVE
TEMPORARY PAVEMENT

USING LANE CLOSURES, REMOVE
TEMPORARY PAVEMENT

USING FLAGGERS IF NEEDED,
CONSTRUCT -YC-

REMOVE TEMPORARY PAVEMENT
AND CONSTRUCT PROPOSED
CURB AND GUTTER

USING FLAGGERS IF
NEEDED, CONSTRUCT -YREV-
AND REMOVE EXCESS
PAVEMENT

REMOVE EXCESS
PAVEMENT

AWAY FROM TRAFFIC,
CONSTRUCT -YD- AND
-DRW01-. (USE EXISTING
PAVEMENT TO MAINTAIN
ACCESS TO -DRW01-
DURING CONSTRUCTION)

USING DRUMS TO NARROW LANES,
CONSTRUCT PROPOSED MEDIAN

USING FLAGGERS AND
LANE CLOSURES, CONSTRUCT
PROPOSED CURB AND GUTTER AND
MEDIAN MONOLITHIC ISLANDS.


SEE TMP-155 AND TMP-165 FOR
CONSTRUCTION OF -YASLIP- AND
SIGNALIZATION OF INTERSECTION.

MATCHLINE
-L- STA 97+00+/-
SEE SHEET TMP-123

3:24:05 PM
TCDF5021.TC.P3 0V.s.dgn
\$\$\$\$\$USERNAME\$\$\$\$\$

HNTB
 HNTB NORTH CAROLINA, P.C.
 343 E. Six Forks Road, Suite 200
 Raleigh, North Carolina 27609
 NC License No: C-1554

APPROVED: *Helen Shyu*
 DATE: 10/28/2021
 SEAL
 DOCUMENT NOT CONSIDERED FINAL
 UNLESS ALL SIGNATURES COMPLETED

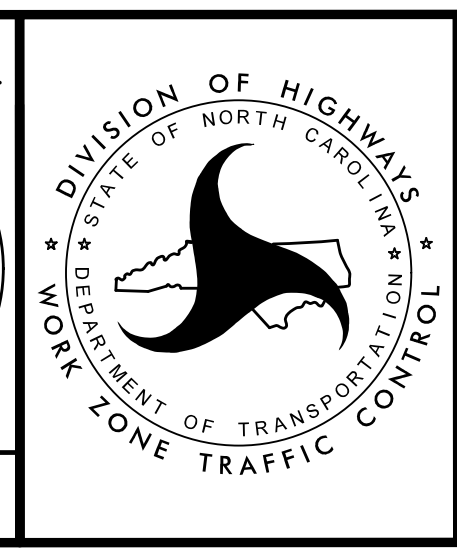

TRANSPORTATION
 MANAGEMENT PLAN

 PHASE III
 OVERVIEW