

I:\5018_AM\15021\10_P3_0\vs.dgn
\$\$\$\$\$USERNAME\$\$\$\$\$

AWAY FROM TRAFFIC, COMPLETE ANY REAMINING MEDIAN WORK.

USING LANE CLOSURES AS NEEDED, CONSTRUCT ISLANDS

USING LANE CLOSURES AS NEEDED, CONSTRUCT ISLANDS

USING LANE CLOSURES AS NEEDED, CONSTRUCT ISLANDS


USING LANE CLOSURES AS NEEDED, CONSTRUCT ISLANDS

OPEN -Y14A- BETWEEN -Y14D- AND -Y14C-

APPROVED: *Helen Shyne*
DATE: 9/9/2021

SEAL

DOCUMENT NOT CONSIDERED FINAL UNLESS ALL SIGNATURES COMPLETED

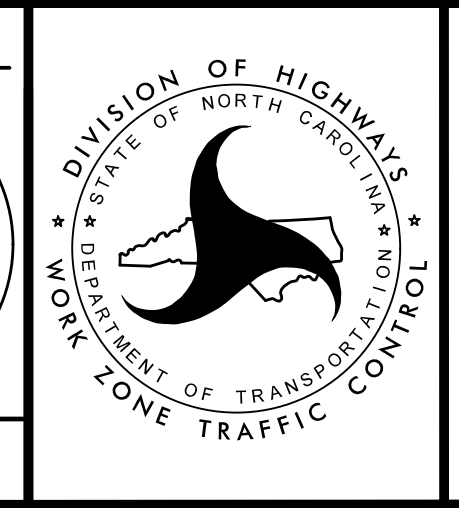

TRANSPORTATION MANAGEMENT PLAN

PHASE III OVERVIEW

HNTB HNTB NORTH CAROLINA, P.C.
343 E. Six Forks Road, Suite 200
Raleigh, North Carolina 27609
NC License No: C-1554