


PROJ. REFERENCE NO.	SHEET NO.
R-5021	TMP-132

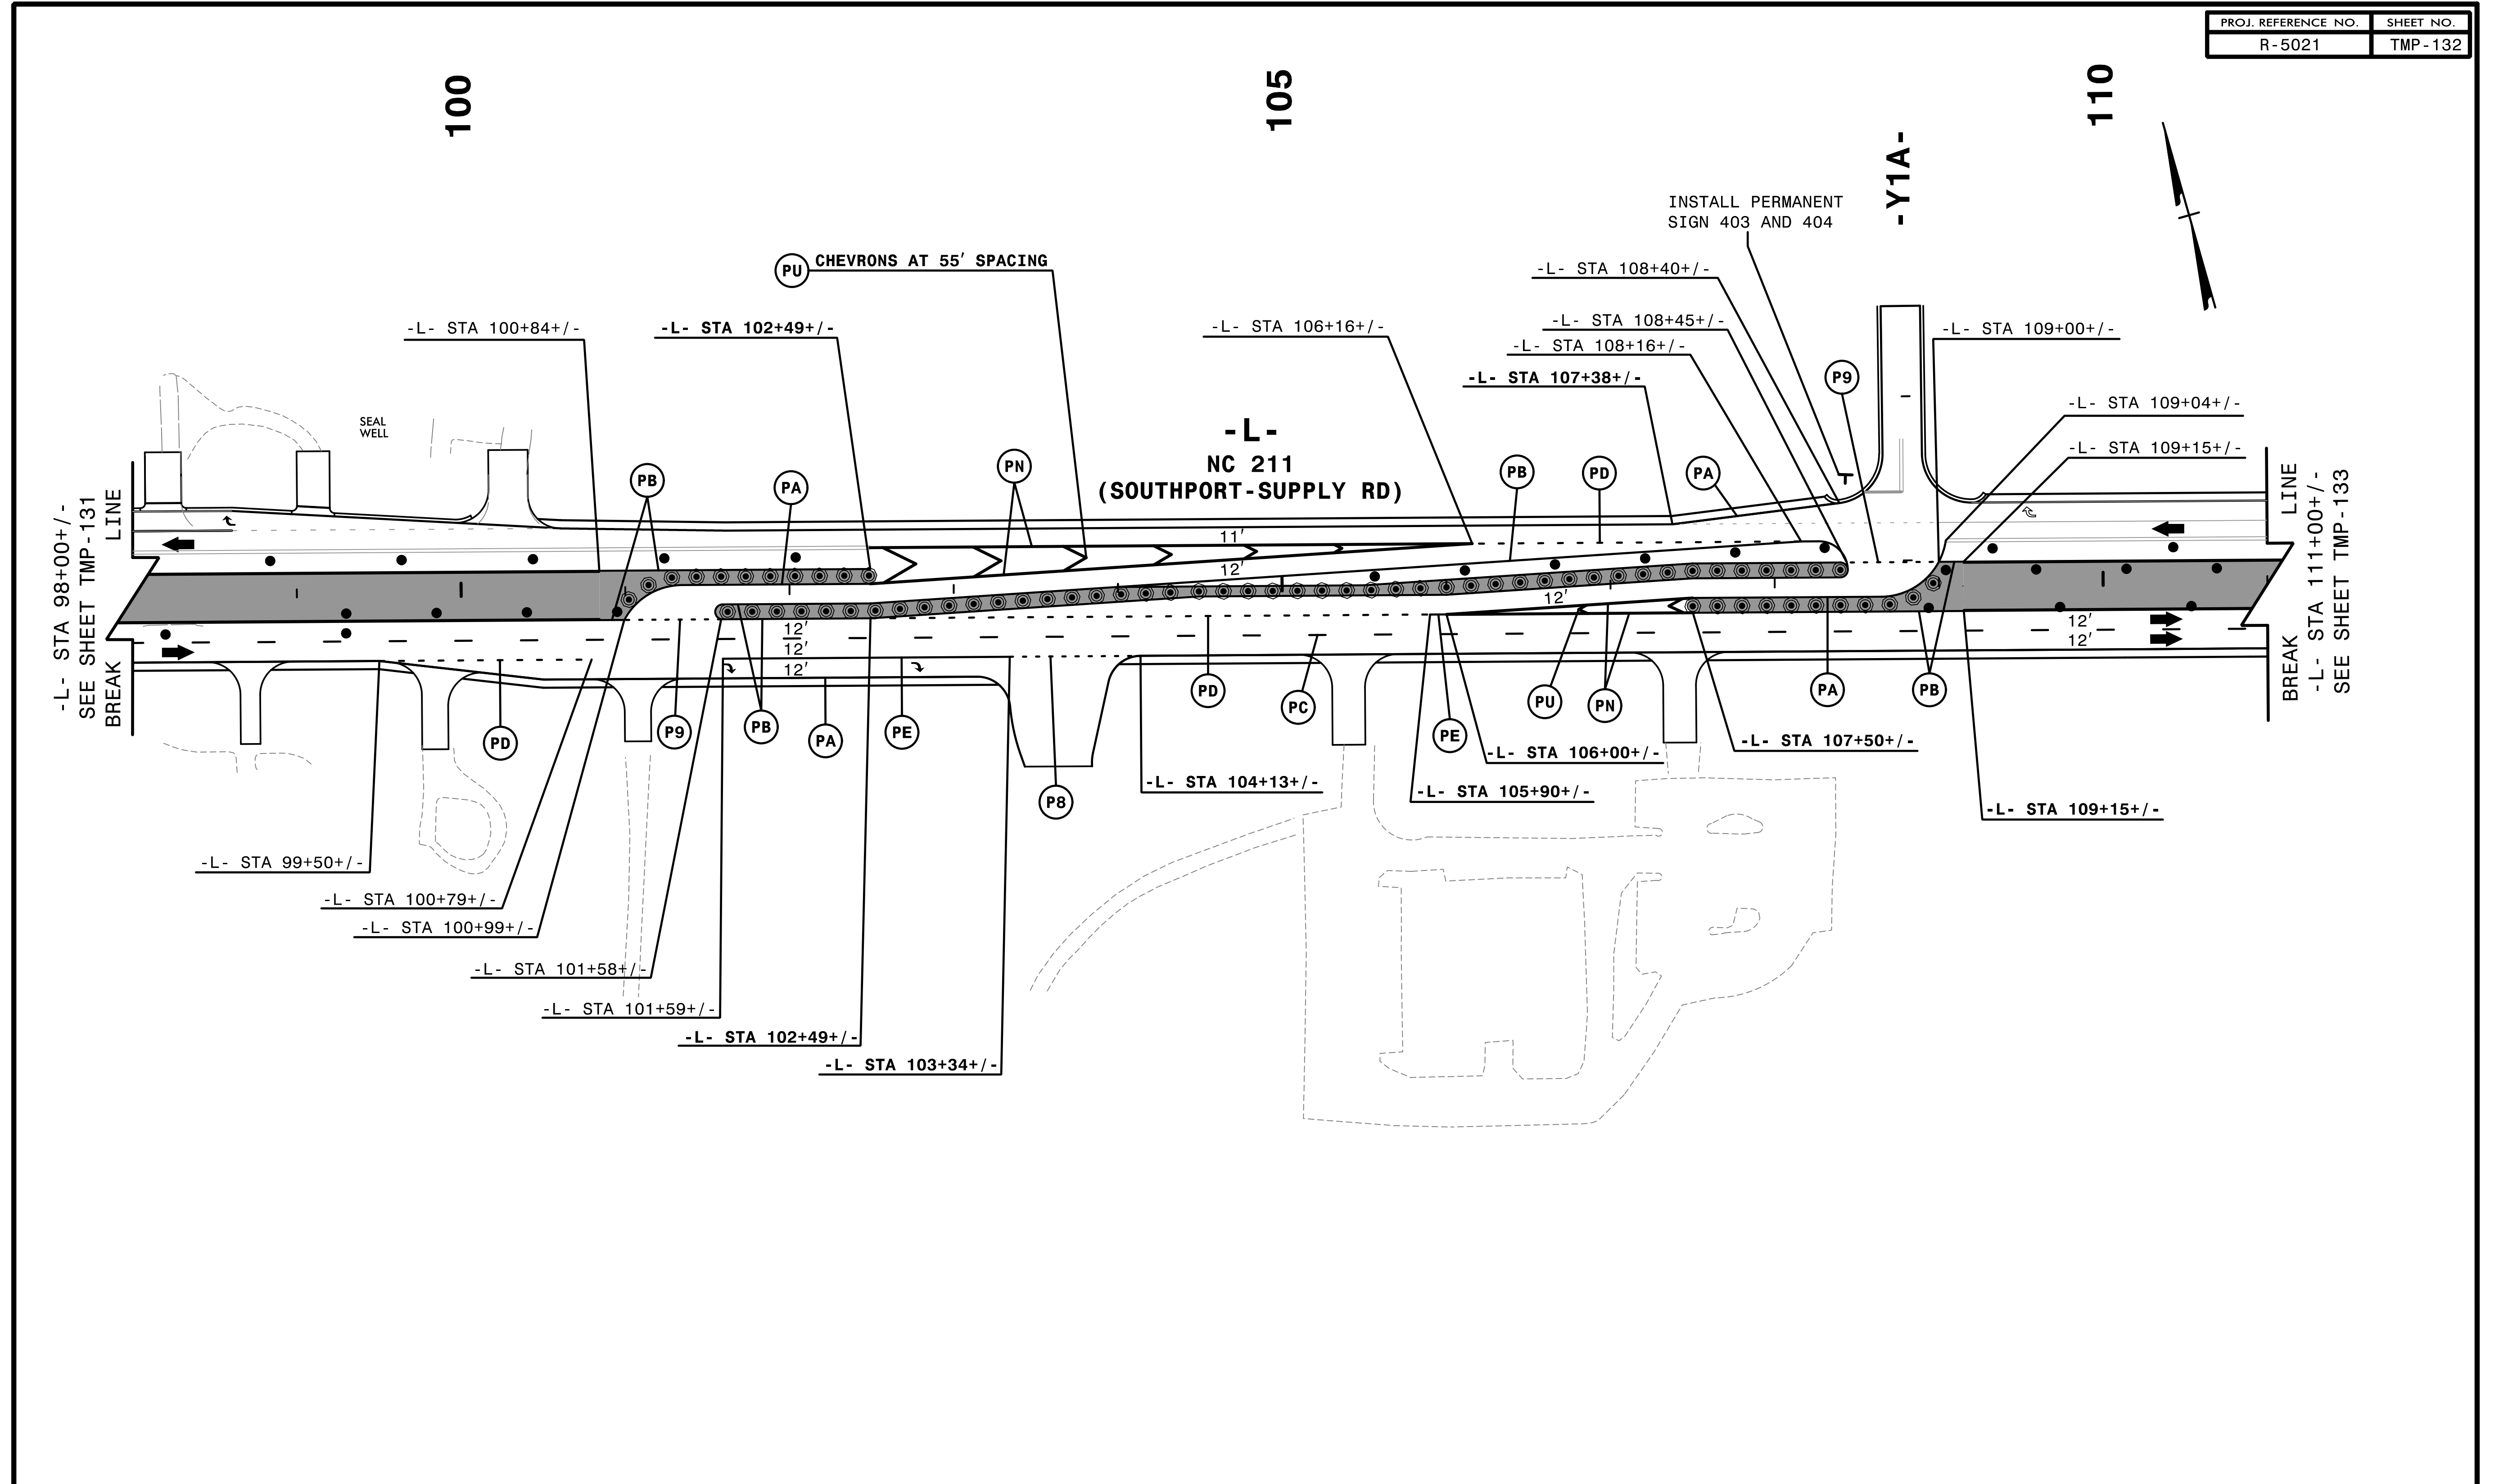

4:55:32 PM  
 \\TCFV\F5021\TC\_P3\d5.dgn  
 \$\$\$USERNAME\$\$\$

- REMOVE CONFLICTING PAVEMENT MARKING.
- INSTALL APPLICABLE PERMANENT SIGNS.


**HNTB** HNTB NORTH CAROLINA, P.C.  
 343 E. Six Forks Road, Suite 200  
 Raleigh, North Carolina 27609  
 NC License No: C-1554

APPROVED: *Helen Shyu*  
 DATE: 9/9/2021

SEAL

PROFESSIONAL SEAL  
 042517  
 ENGINEER  
 HELEN SHYU

DOCUMENT NOT CONSIDERED FINAL  
 UNLESS ALL SIGNATURES COMPLETED

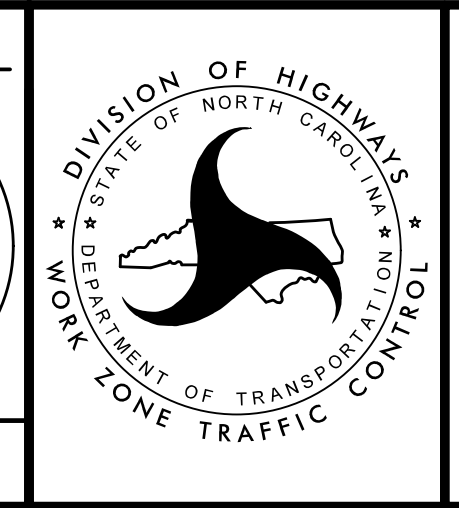

TRANSPORTATION  
 MANAGEMENT PLAN

PHASE III  
 DETAIL