


2/6/2019
 HNTB
 T:\CPV\5021\to_p3d6.dgn

- REMOVE CONFLICTING PAVEMENT MARKING.
- INSTALL APPLICABLE PERMANENT SIGNS.

HNTB HNTB NORTH CAROLINA, P.C.
 343 E. Six Forks Road, Suite 200
 Raleigh, North Carolina 27609
 NC License No: C-1554

APPROVED: *Helen Shyu*
 DATE: 2/6/2019
 SEAL
 PROFESSIONAL ENGINEER
 HELEN SHYU
 042517

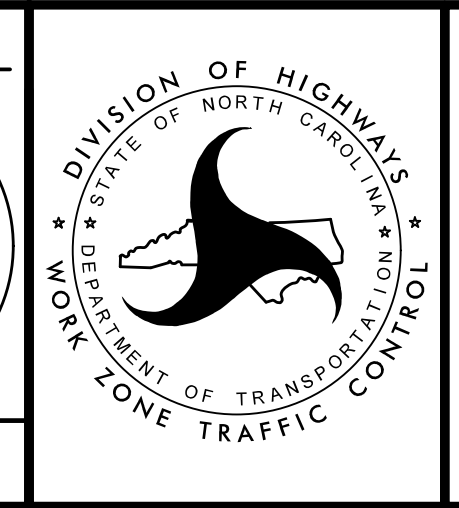

TRANSPORTATION
 MANAGEMENT PLAN
 PHASE III
 DETAIL

DOCUMENT NOT CONSIDERED FINAL
 UNLESS ALL SIGNATURES COMPLETED