


PROJ. REFERENCE NO.	SHEET NO.
R-5021	TMP-134

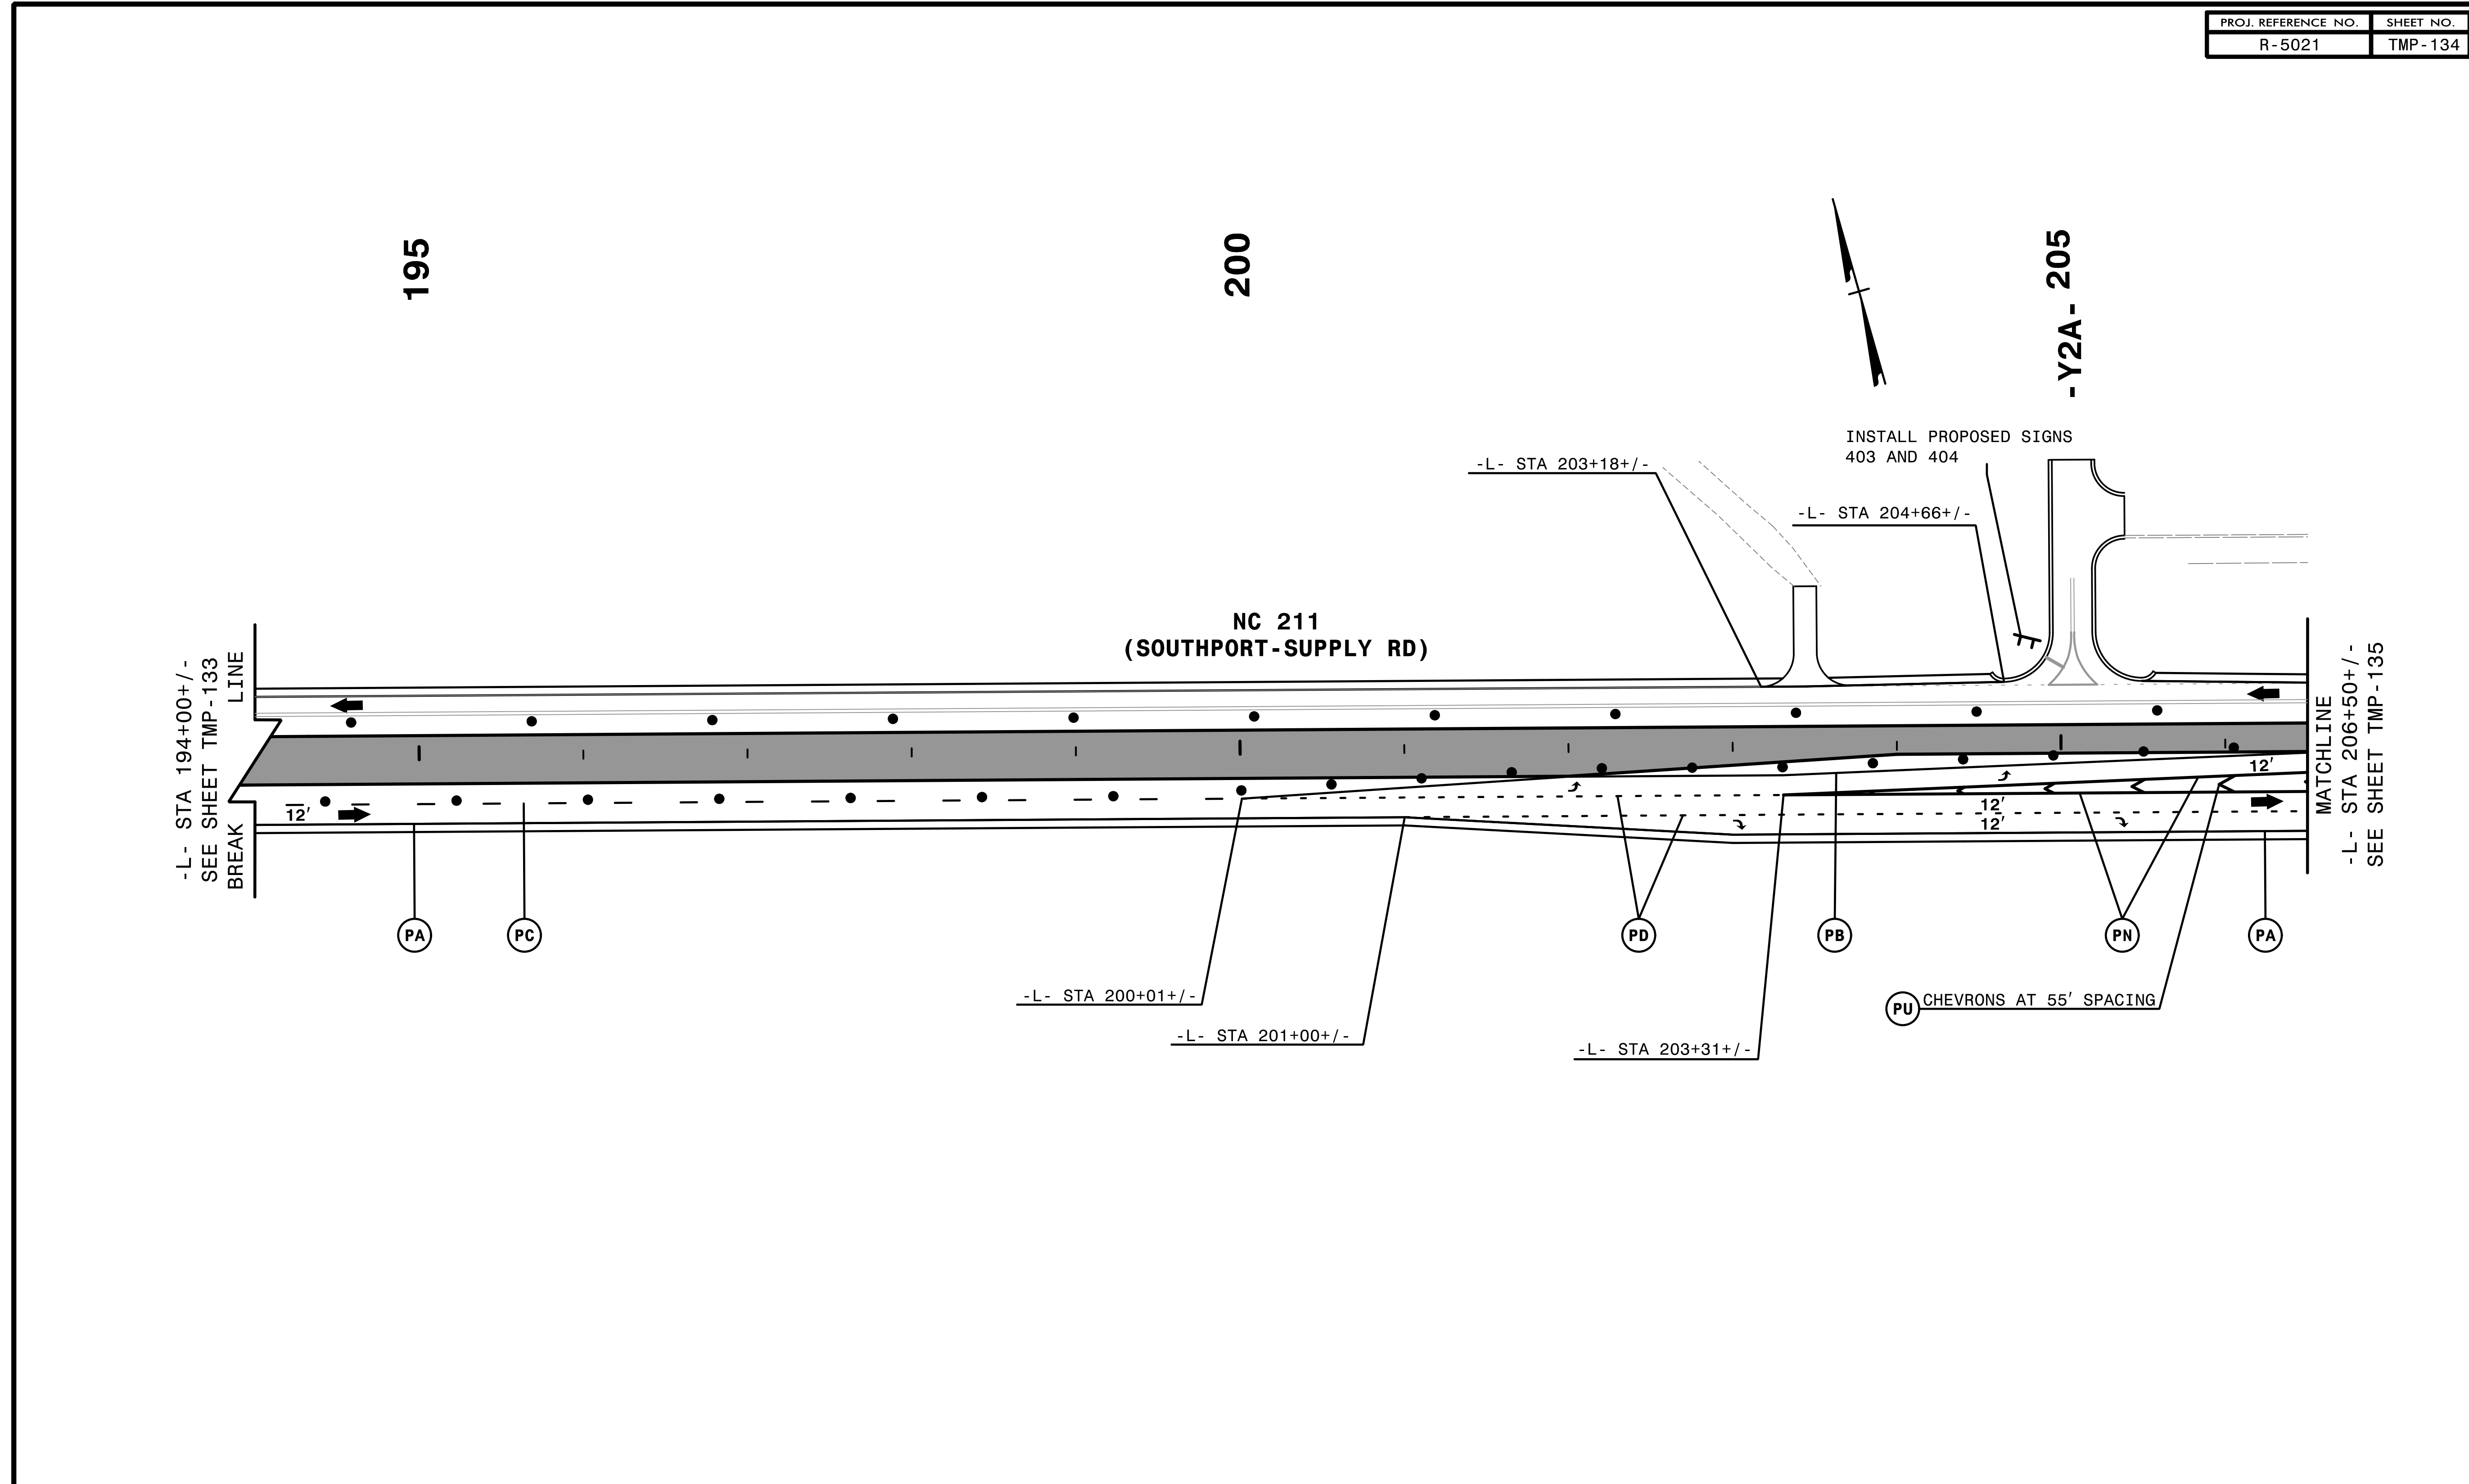


2/6/2019
 TCRV-5021.tc.p3d8.dgn
 HNTB

- REMOVE CONFLICTING PAVEMENT MARKING.
- INSTALL APPLICABLE PERMANENT SIGNS.

HNTB HNTB NORTH CAROLINA, P.C.
 343 E. Six Forks Road, Suite 200
 Raleigh, North Carolina 27609
 NC License No: C-1554

APPROVED: *Helen Shyu*
 DATE: 2/6/2019
 SEAL
 PROFESSIONAL SEAL
 042517
 ENGINEER
 HELEN SHYU

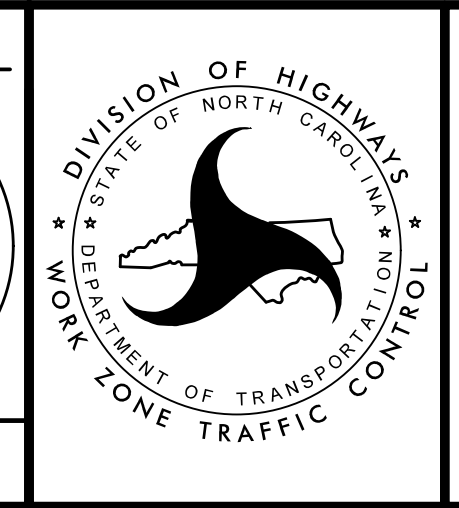

TRANSPORTATION
 MANAGEMENT PLAN
 PHASE III
 DETAIL

**DOCUMENT NOT CONSIDERED FINAL
 UNLESS ALL SIGNATURES COMPLETED**