


MATCHLINE
-L- STA 206+50+/-
SEE SHEET TMP-134

MATCHLINE
-L- STA 219+50+/-
SEE SHEET TMP-136

- REMOVE CONFLICTING PAVEMENT MARKING.
- INSTALL APPLICABLE PERMANENT SIGNS.

HNTB HNTB NORTH CAROLINA, P.C.
343 E. Six Forks Road, Suite 200
Raleigh, North Carolina 27609
NC License No: C-1554

APPROVED: *Helen Shyu*
DATE: 9/9/2021
SEAL
Professional Engineer Seal for Helen Shyu, No. 042517, State of North Carolina.

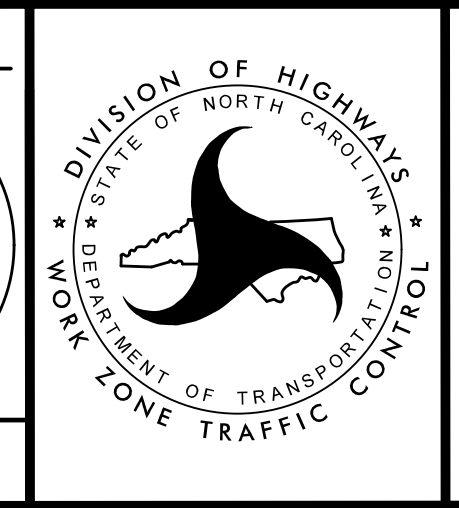

TRANSPORTATION
MANAGEMENT PLAN

PHASE III
DETAIL

4:55:34 PM
\\TCN15021\c_p3d9.dgn
\$\$\$\$\$USERNAME\$\$\$\$\$