


PROJ. REFERENCE NO.	SHEET NO.
R-5021	TMP-136

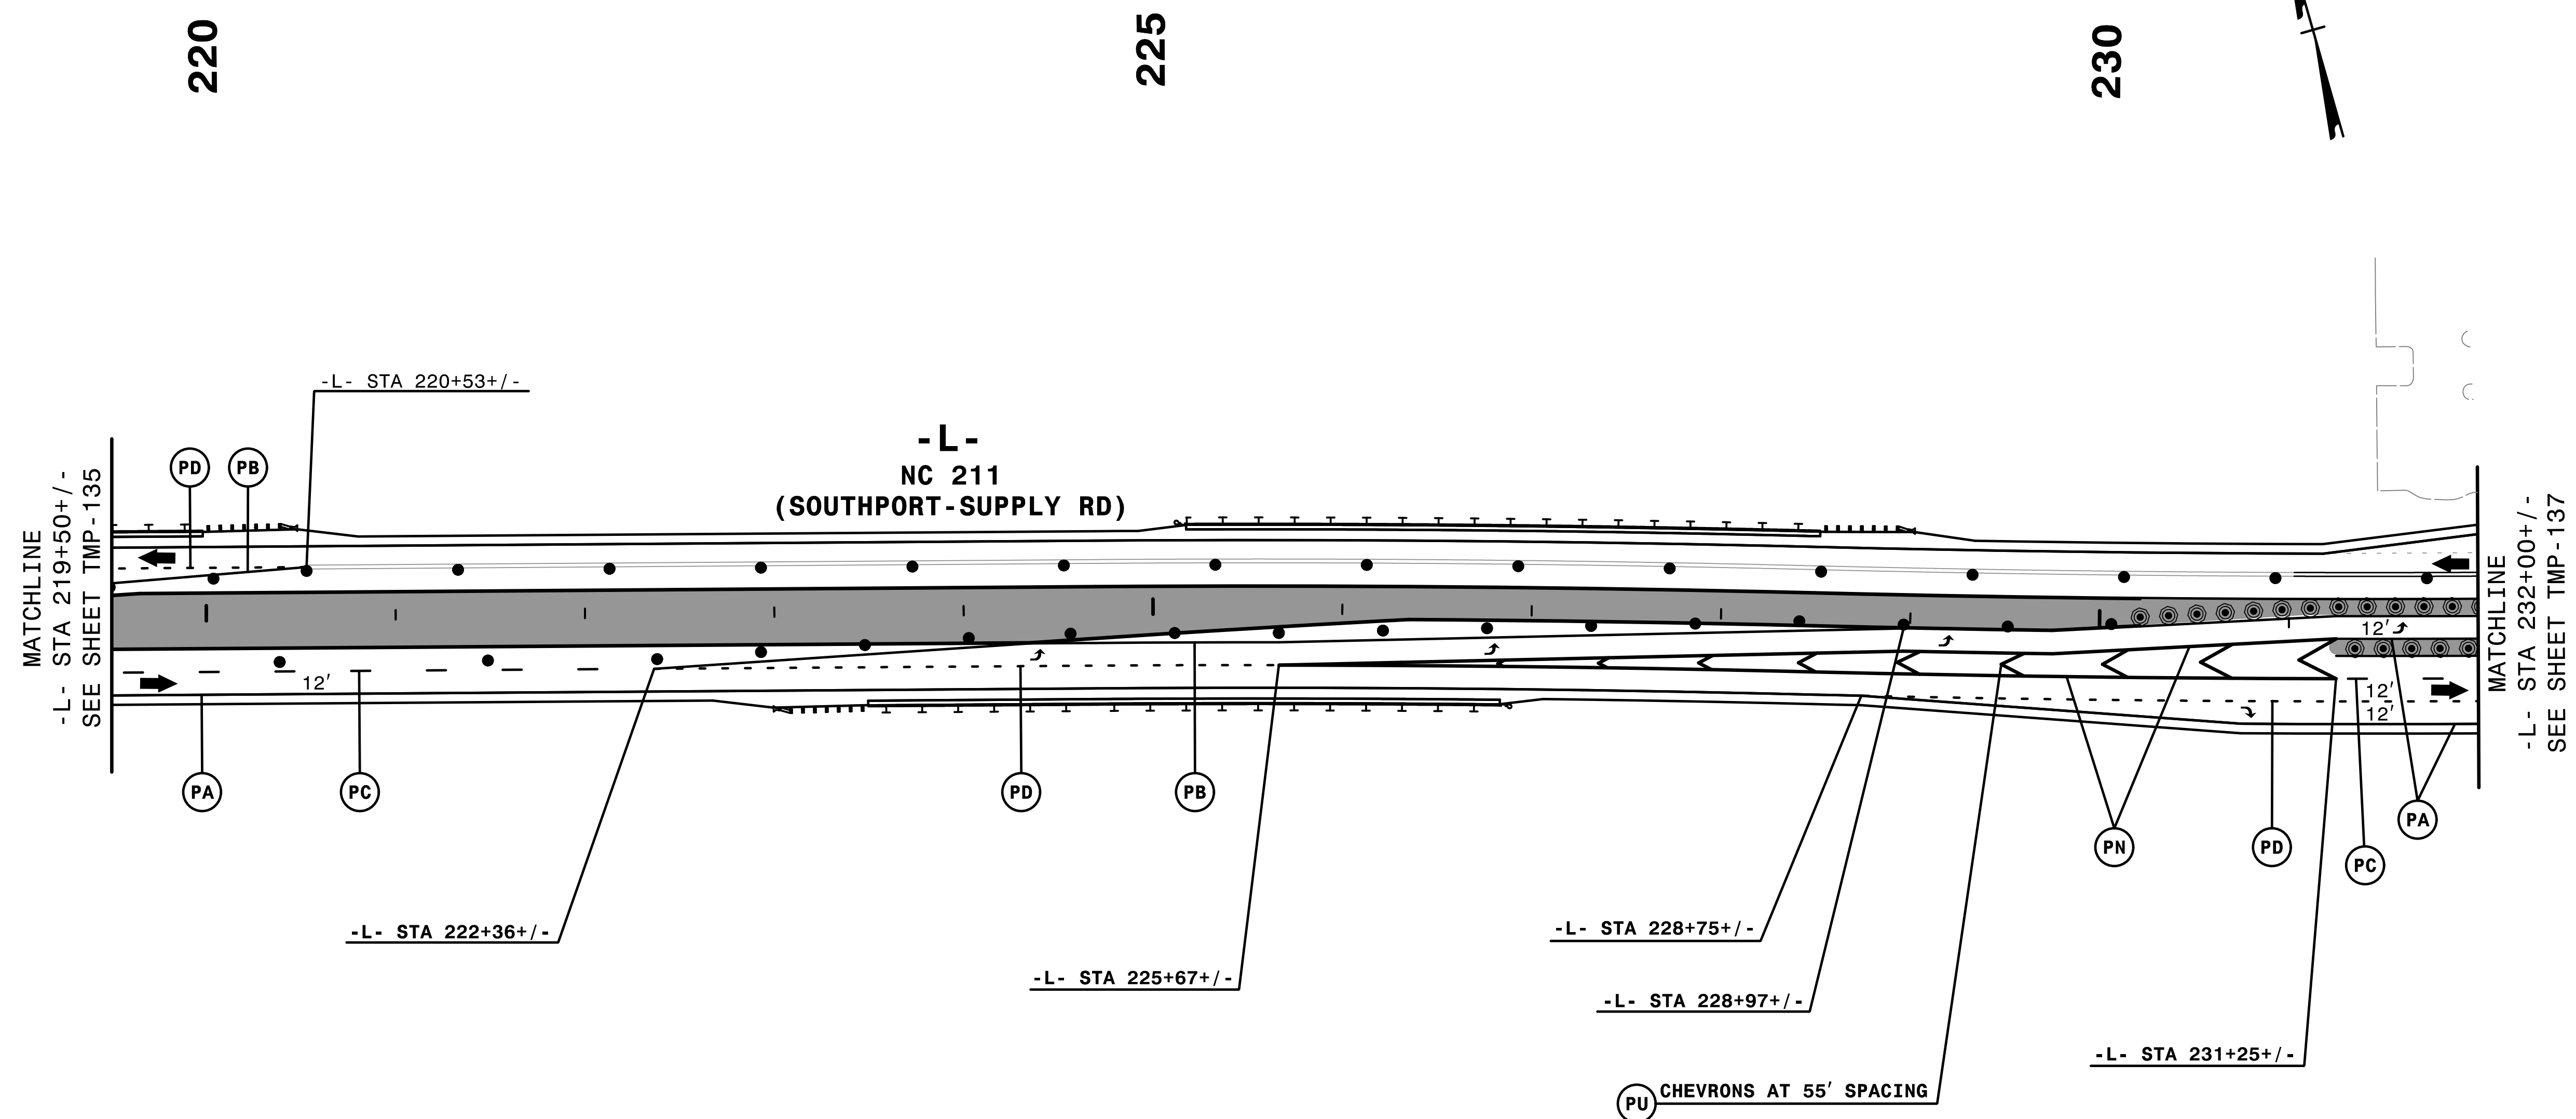

2/6/2019
 T:\CP\5021\TC-p3.dwg
 HNTB

- REMOVE CONFLICTING PAVEMENT MARKING.
- INSTALL APPLICABLE PERMANENT SIGNS.


HNTB HNTB NORTH CAROLINA, P.C.
 343 E. Six Forks Road, Suite 200
 Raleigh, North Carolina 27609
 NC License No: C-1554

APPROVED: *Helen Skyy*
OF 1987SAPPLICABLE

DATE: 2/6/2019

SEAL

PROFESSIONAL SEAL
 042517
 ENGINEER
 HELEN SKYY

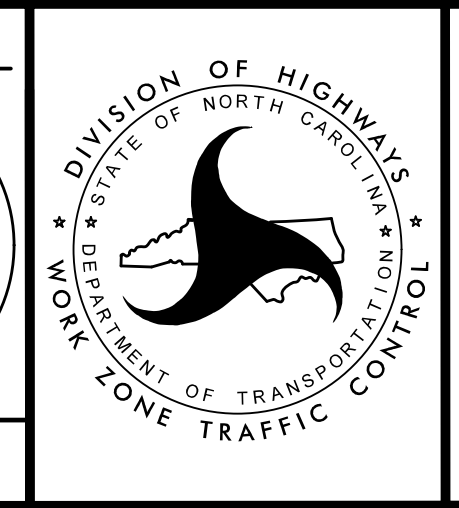

TRANSPORTATION
 MANAGEMENT PLAN

PHASE III
 DETAIL

**DOCUMENT NOT CONSIDERED FINAL
 UNLESS ALL SIGNATURES COMPLETED**