

MATCHLINE
-L- STA 232+00+/-
SEE SHEET TMP-136

MATCHLINE
-L- STA 245+00+/-
SEE SHEET TMP-138


- REMOVE CONFLICTING PAVEMENT MARKING.
- INSTALL APPLICABLE PERMANENT SIGNS.



APPROVED: *Helen Shyu*
DATE: 9/9/2021

SEAL

DOCUMENT NOT CONSIDERED FINAL
UNLESS ALL SIGNATURES COMPLETED

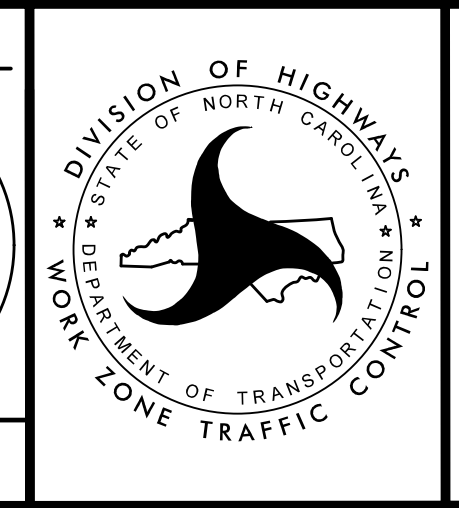

TRANSPORTATION
MANAGEMENT PLAN

PHASE III
DETAIL

11:50:33 AM
...\\TCR...\\5021_Tc_p3cell.dgn
\$\$\$\$\$USERNAME\$\$\$\$\$