

MATCHLINE
-L- STA 257+50+/-
SEE SHEET TMP-138

MATCHLINE
-L- STA 270+00+/-
SEE SHEET TMP-140

-L-
NC 211
(SOUTHPORT-SUPPLY RD)

2/6/2019
HNTB
C:\CP\5021\c-p3d13.dgn


- REMOVE CONFLICTING PAVEMENT MARKING.
- INSTALL APPLICABLE PERMANENT SIGNS.



APPROVED: *Helen Skyy*
DATE: 2/6/2019

SEAL

DOCUMENT NOT CONSIDERED FINAL
UNLESS ALL SIGNATURES COMPLETED

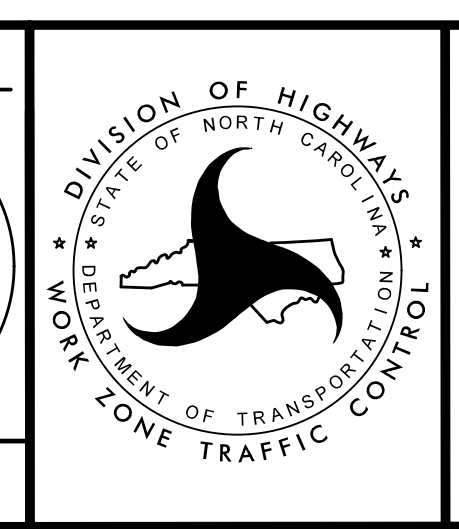

TRANSPORTATION
MANAGEMENT PLAN

PHASE III
DETAIL