

11:50:37 AM  
...\\TC\p\5021\c\_p3d14.dgn  
\$\$\$\$\$USERNAME\$\$\$\$\$

REMOVE CONFLICTING PAVEMENT MARKING.

INSTALL APPLICABLE PERMANENT SIGNS.


**HNTB** HNTB NORTH CAROLINA, P.C.  
343 E. Six Forks Road, Suite 200  
Raleigh, North Carolina 27609  
NC License No: C-1554

APPROVED: *Helen Shyu*  
DATE: 9/9/2021

SEAL

PROFESSIONAL SEAL  
042517  
ENGINEER  
HELEN SHYU

DOCUMENT NOT CONSIDERED FINAL  
UNLESS ALL SIGNATURES COMPLETED

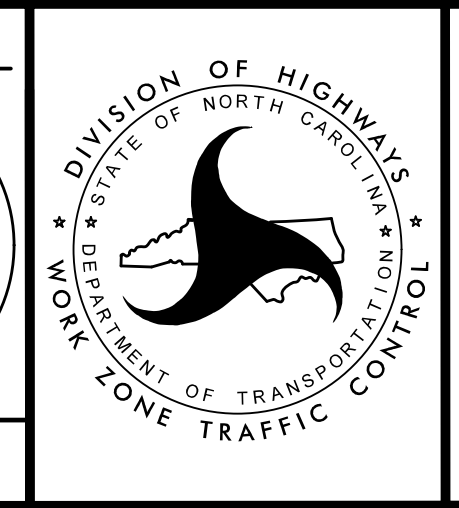

TRANSPORTATION  
MANAGEMENT PLAN

PHASE III  
DETAIL