


PROJ. REFERENCE NO.	SHEET NO.
R-5021	TMP-141


①

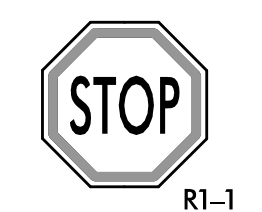

285

290


295

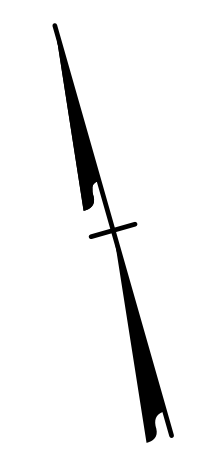

-L-  
NC 211  
(SOUTHPORT-SUPPLY RD)

MATCHLINE  
-L- STA 282+50+/-  
SEE SHEET TMP-140

MATCHLINE  
-L- STA 296+00+/-  
SEE SHEET TMP-142

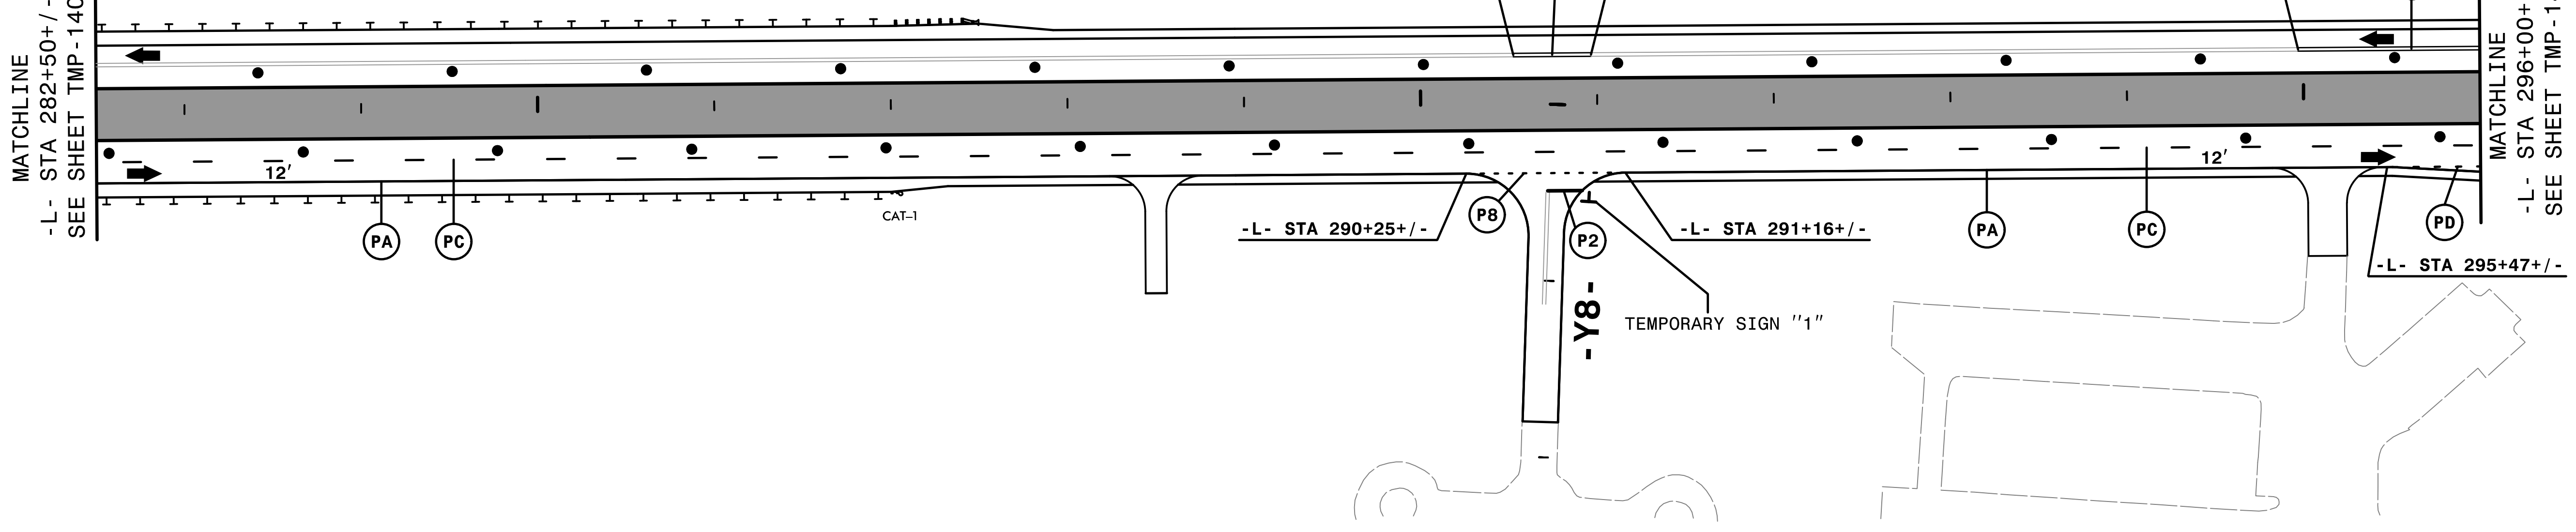


REMOVE CONFLICTING PAVEMENT MARKING.

INSTALL APPLICABLE PERMANENT SIGNS.

**HNTB** HNTB NORTH CAROLINA, P.C.  
343 E. Six Forks Road, Suite 200  
Raleigh, North Carolina 27609  
NC License No: C-1554

APPROVED: *Helen Shyu*  
DATE: 9/9/2021  
SEAL  
DOCUMENT NOT CONSIDERED FINAL  
UNLESS ALL SIGNATURES COMPLETED

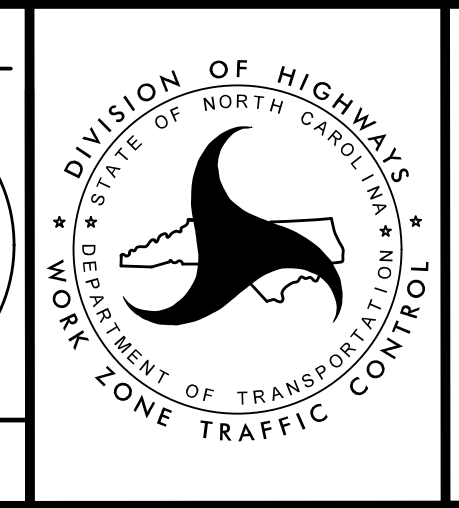

DIVISION OF HIGHWAYS  
STATE OF NORTH CAROLINA  
DEPARTMENT OF TRANSPORTATION  
WORK ZONE TRAFFIC CONTROL

TRANSPORTATION  
MANAGEMENT PLAN  
PHASE III  
DETAIL

4:55:43 PM  
...N:\CP...5021...to\_p3.dwg  
\$\$\$\$\$USERNAME\$\$\$\$\$